
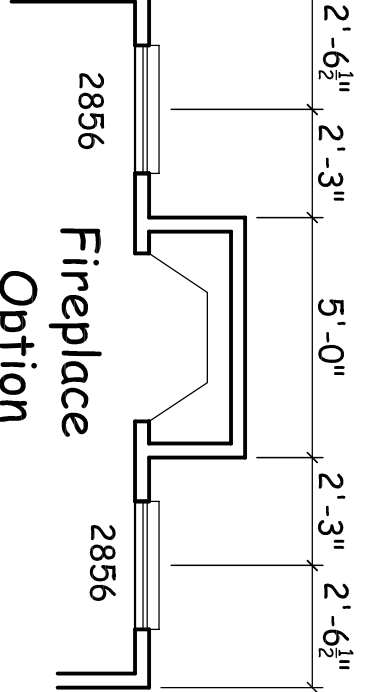
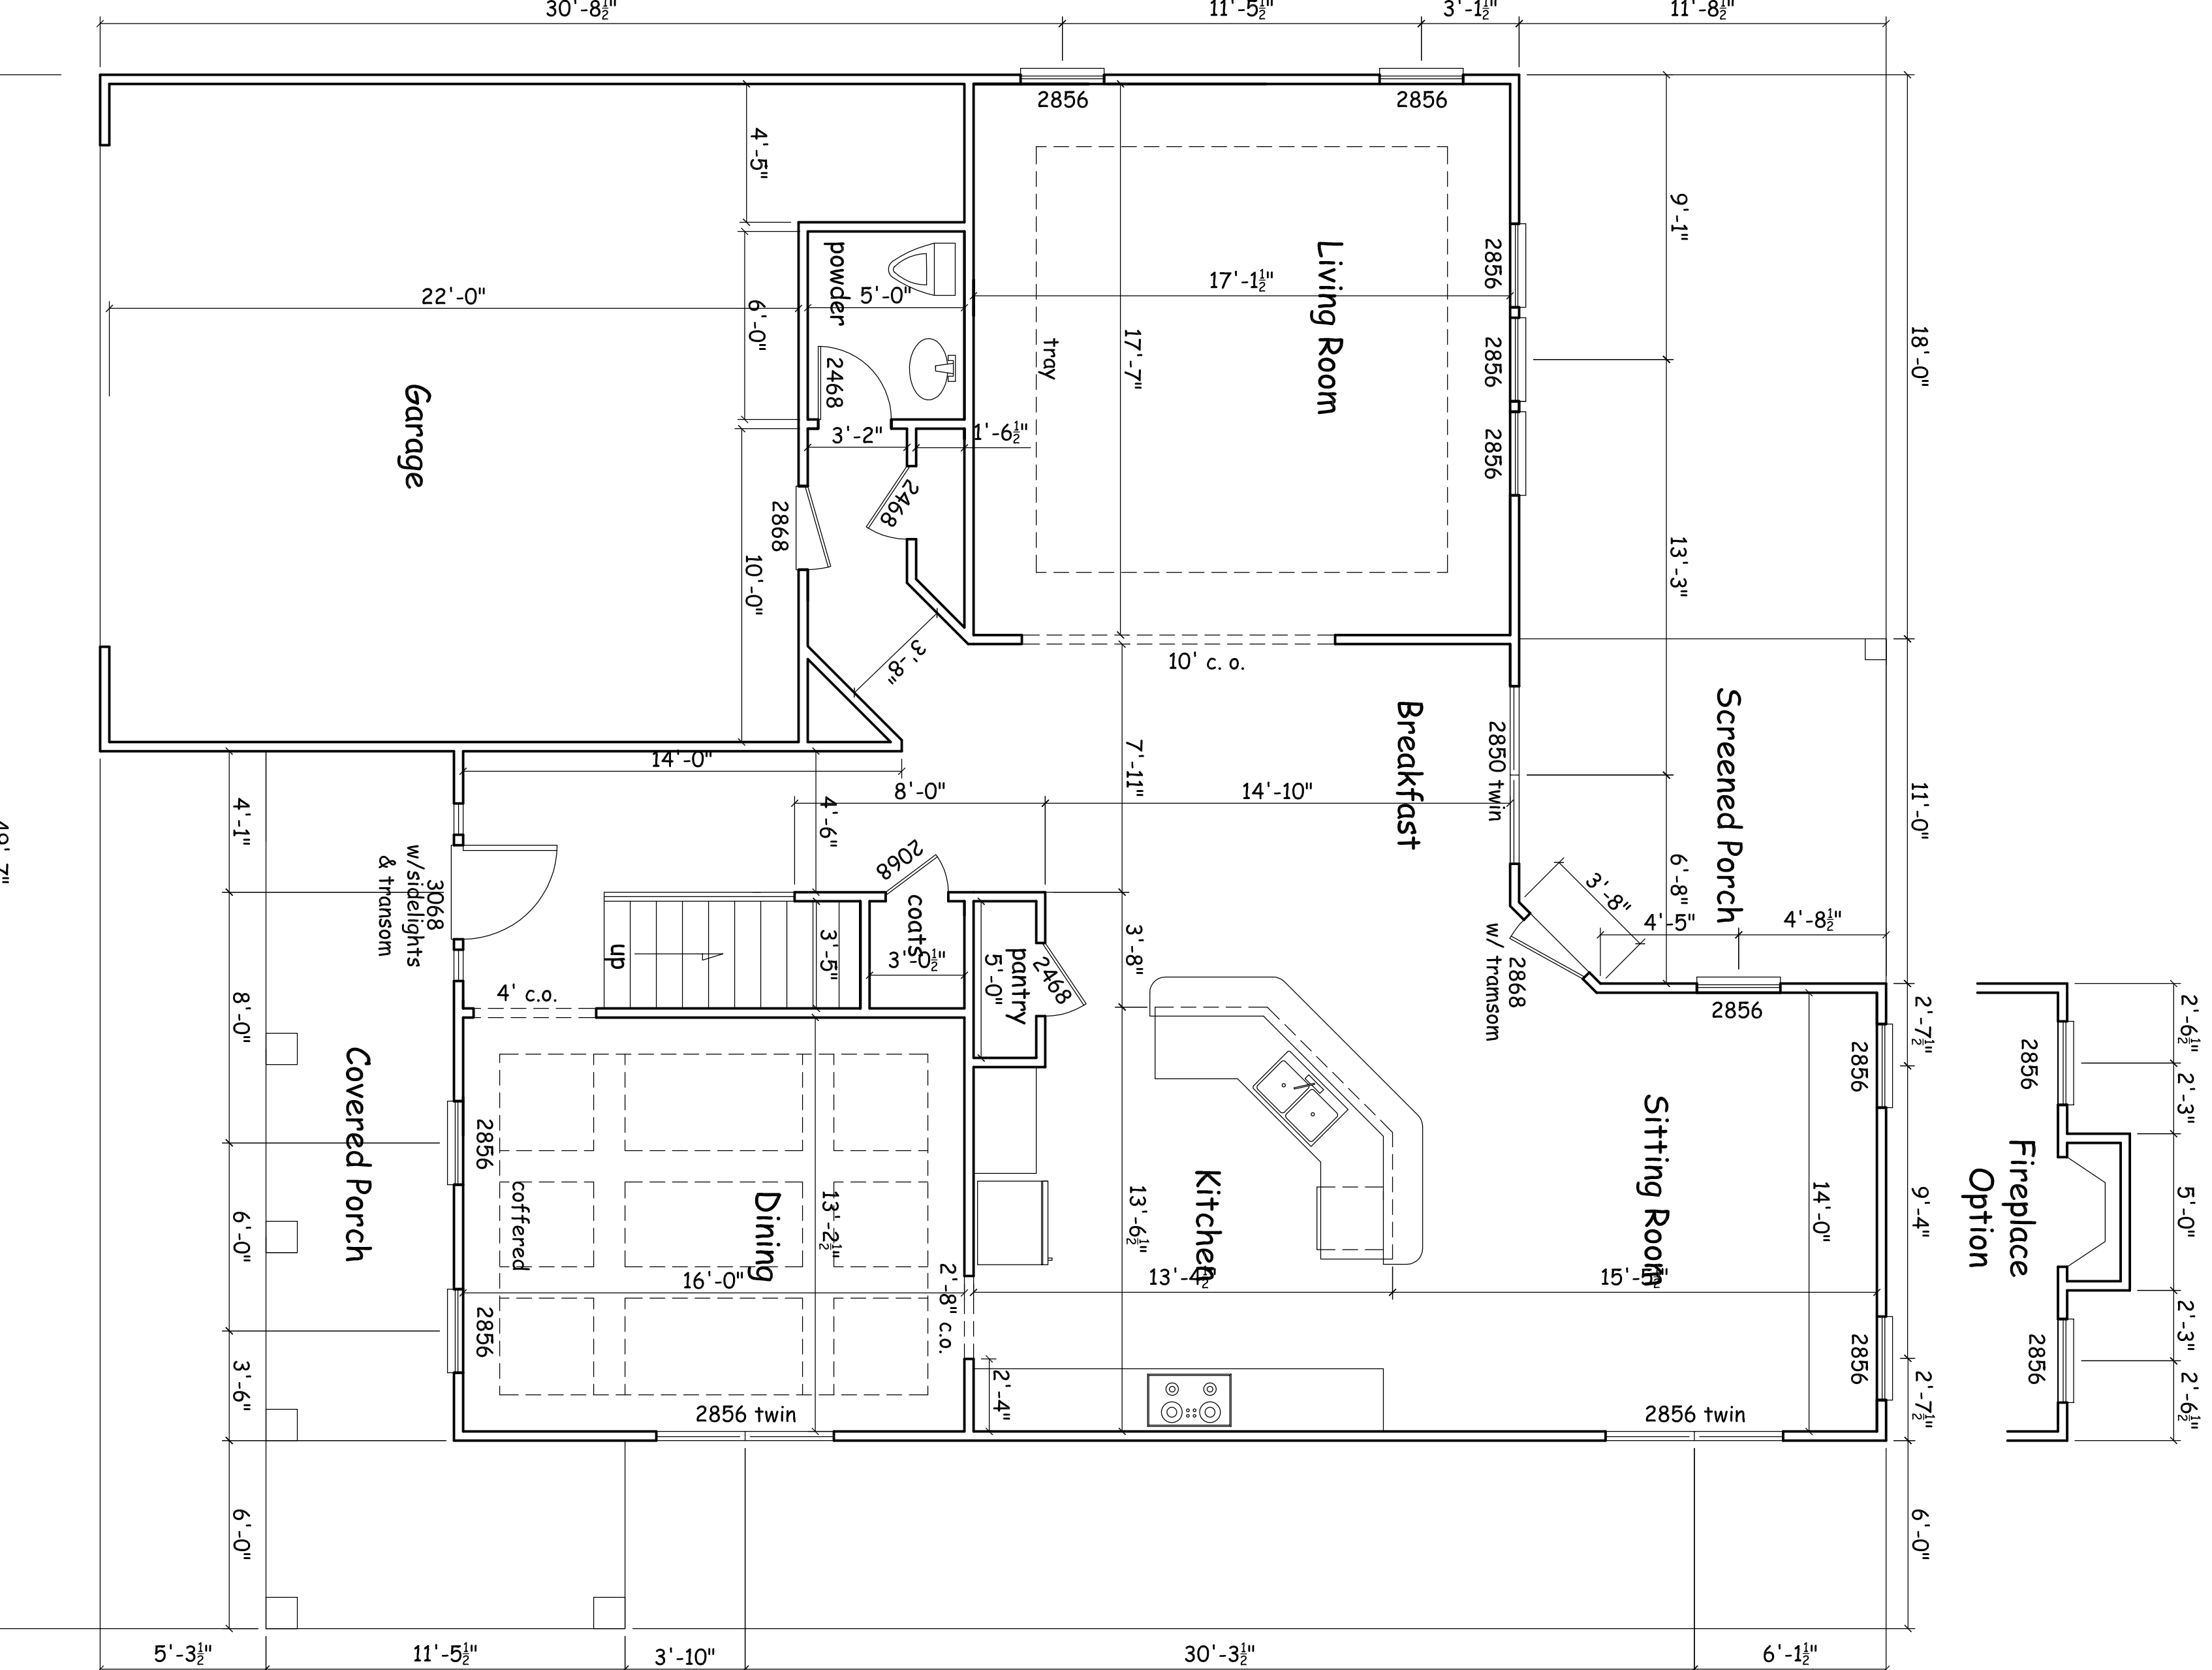
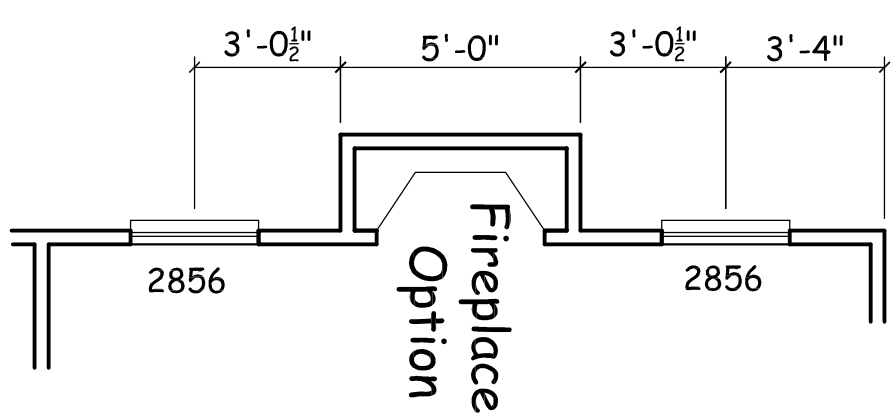
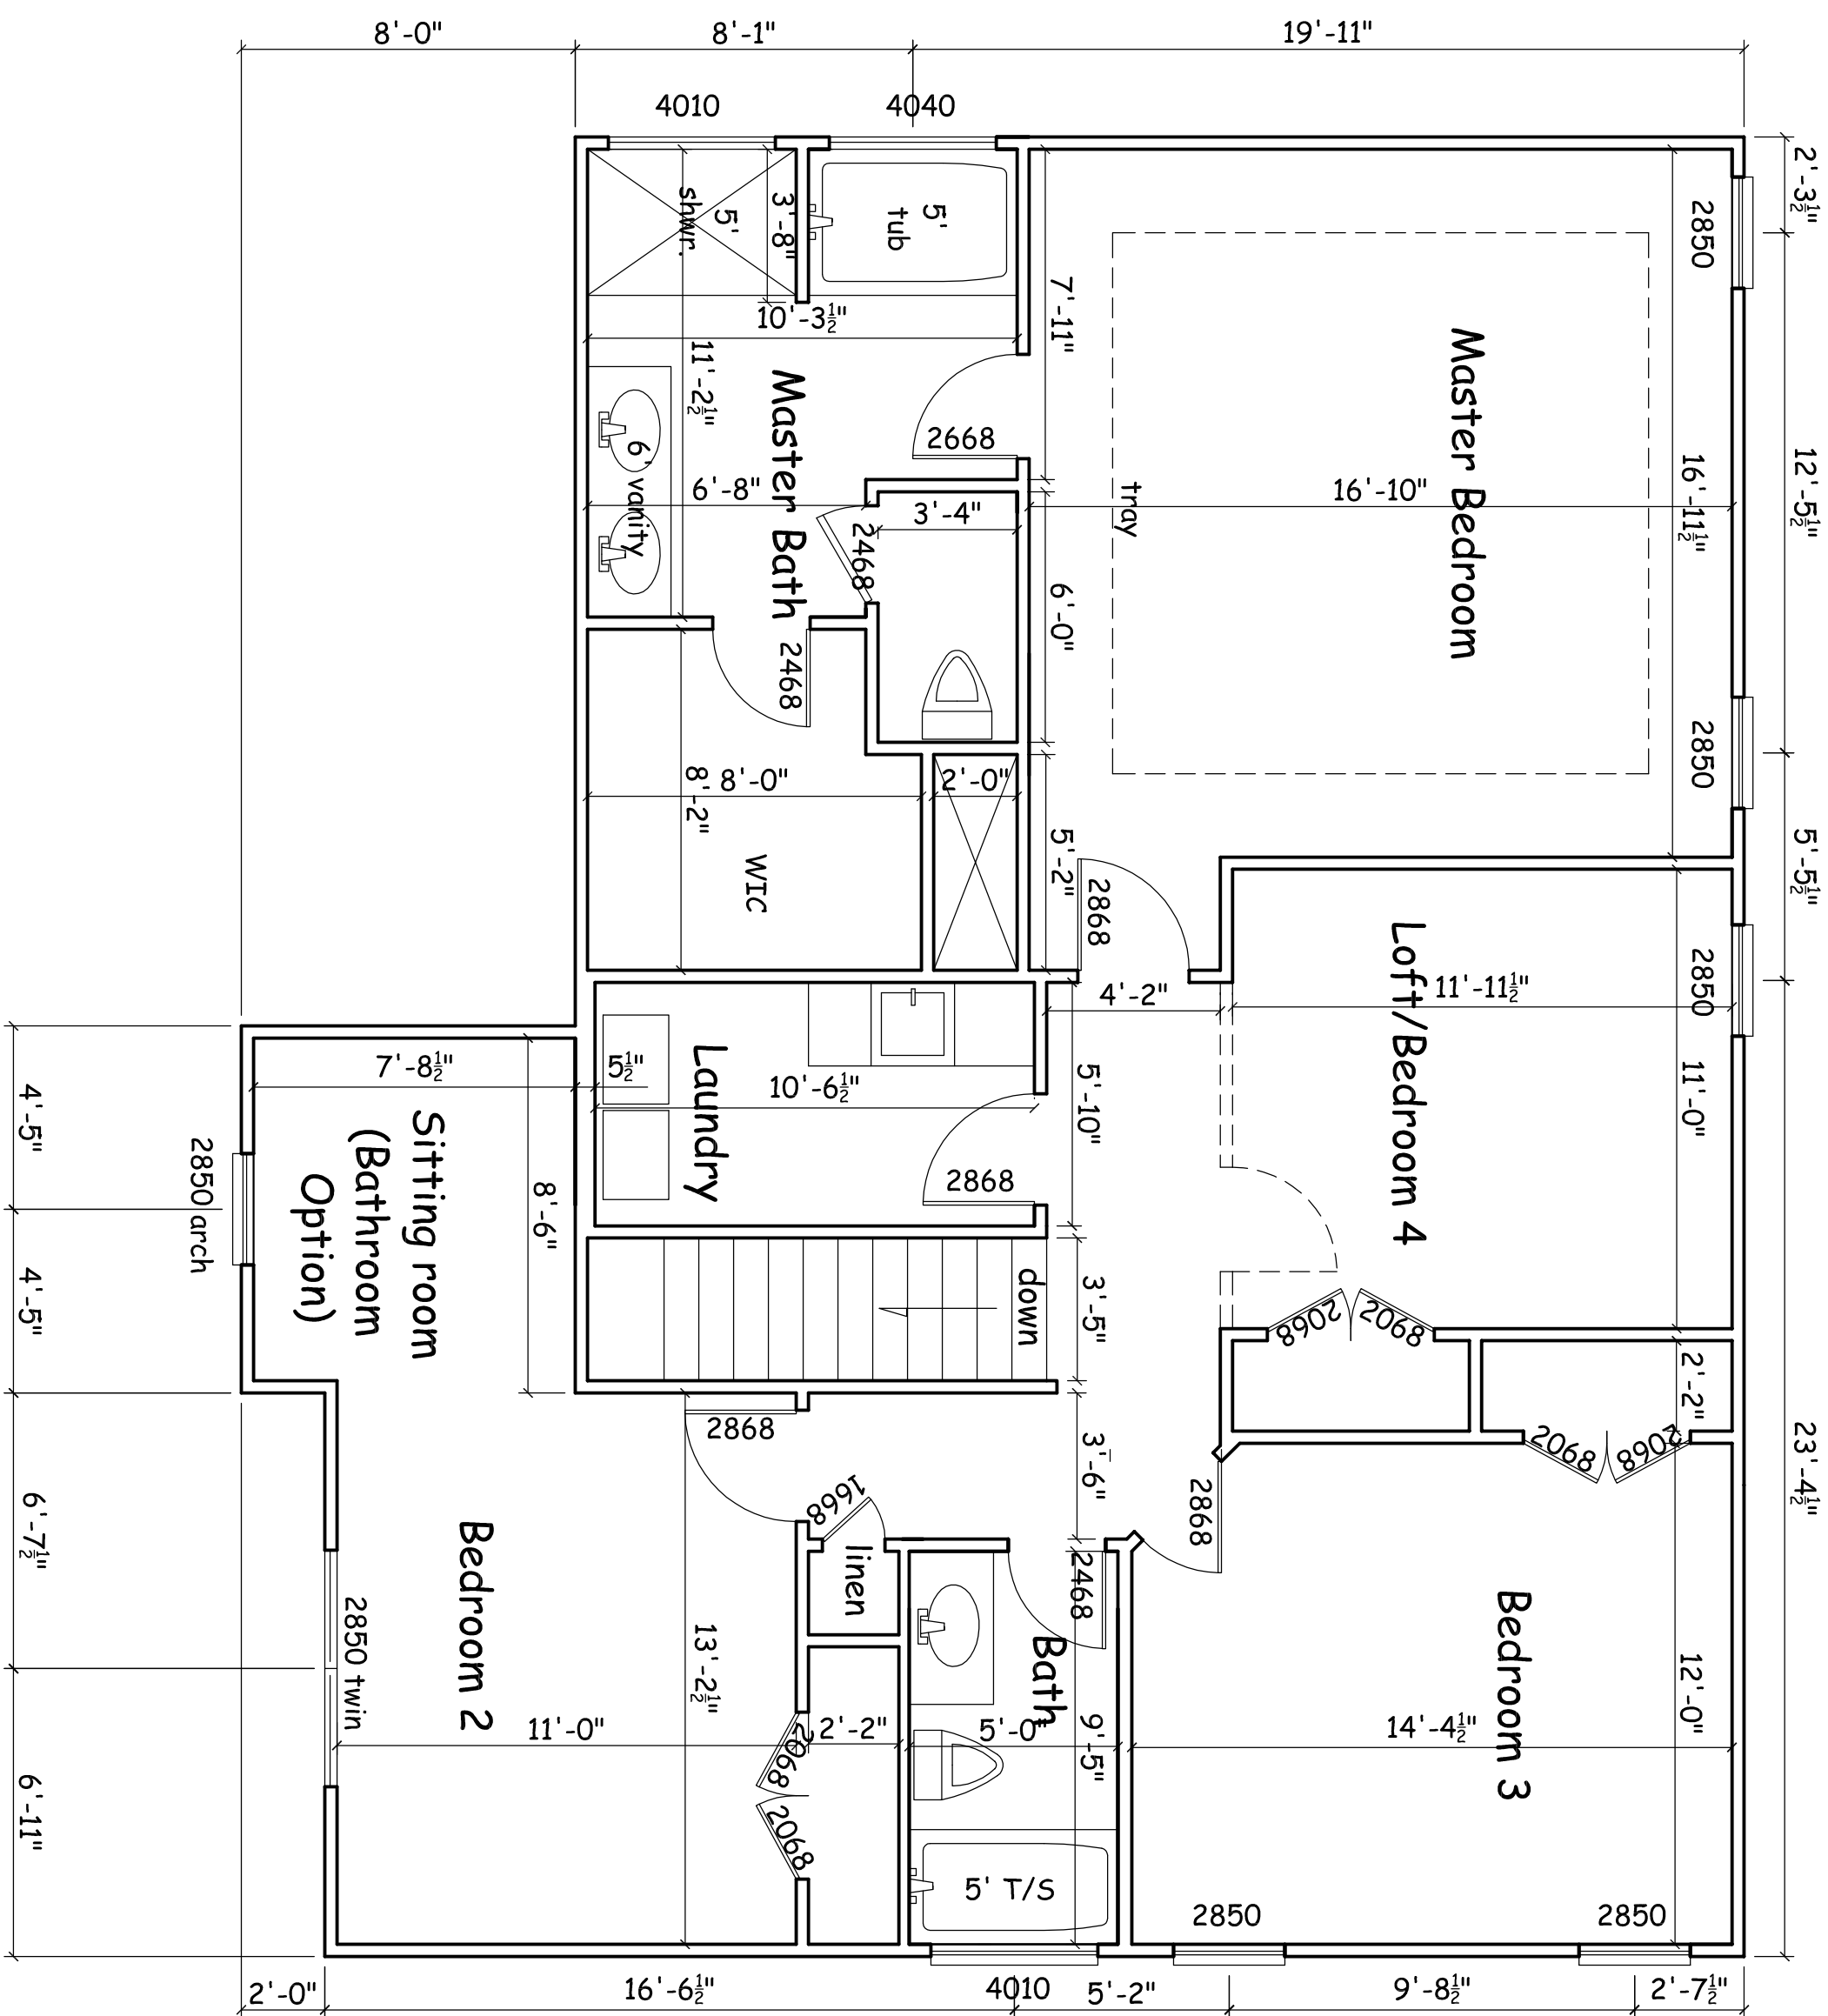


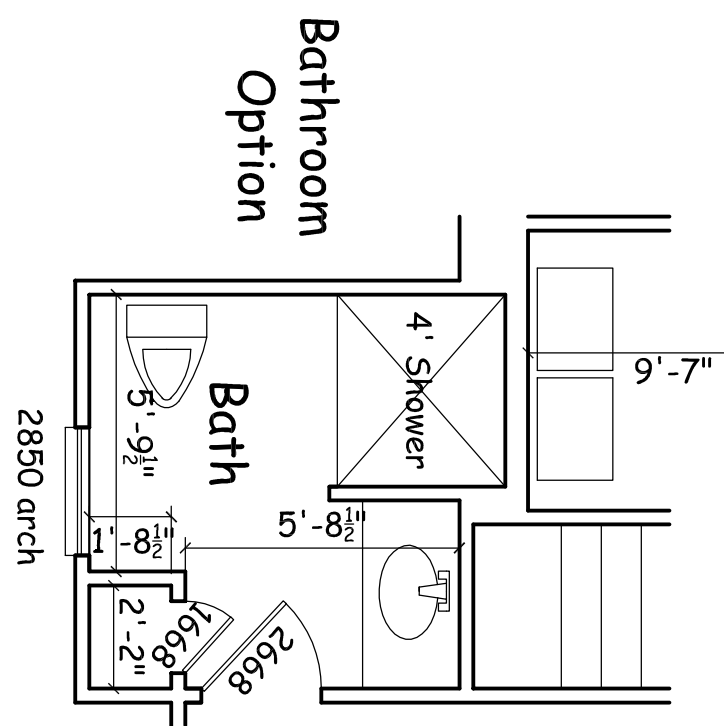

2nd Floor Plan

Notes:
1. 8'-0" ceiling height.
2. 1371 heated square feet.

Floor Plan

Notes:
1. All construction to comply with N.C. Building Codes.
2. 9'-0" ceiling height.
3. Walls shown at 3 1/2" U.O.N.
4. 1399 heated square feet 1st floor.
5. 2770 total heated square feet including upstairs.
6. 495 garage square feet.
7. 328 porch square feet.
8. 3593 total square feet.



AVALON
w/ GABLE GARAGE

Floor Plan

DRAWN BY	M.D.S.
DATE	4/23/2012
JOB	
SHEET	2




AVALON
w/ GABLE GARAGE


Elevations

DRAWN BY	
DATE	M.D.S.
	4 / 23 / 2012
JOB	
SHEET	

Front Elevation
Scale: 1/4"=1'-0"
Notes:
1. All construction to comply with N.C. Building Codes.
2. Ventilate attic as required.

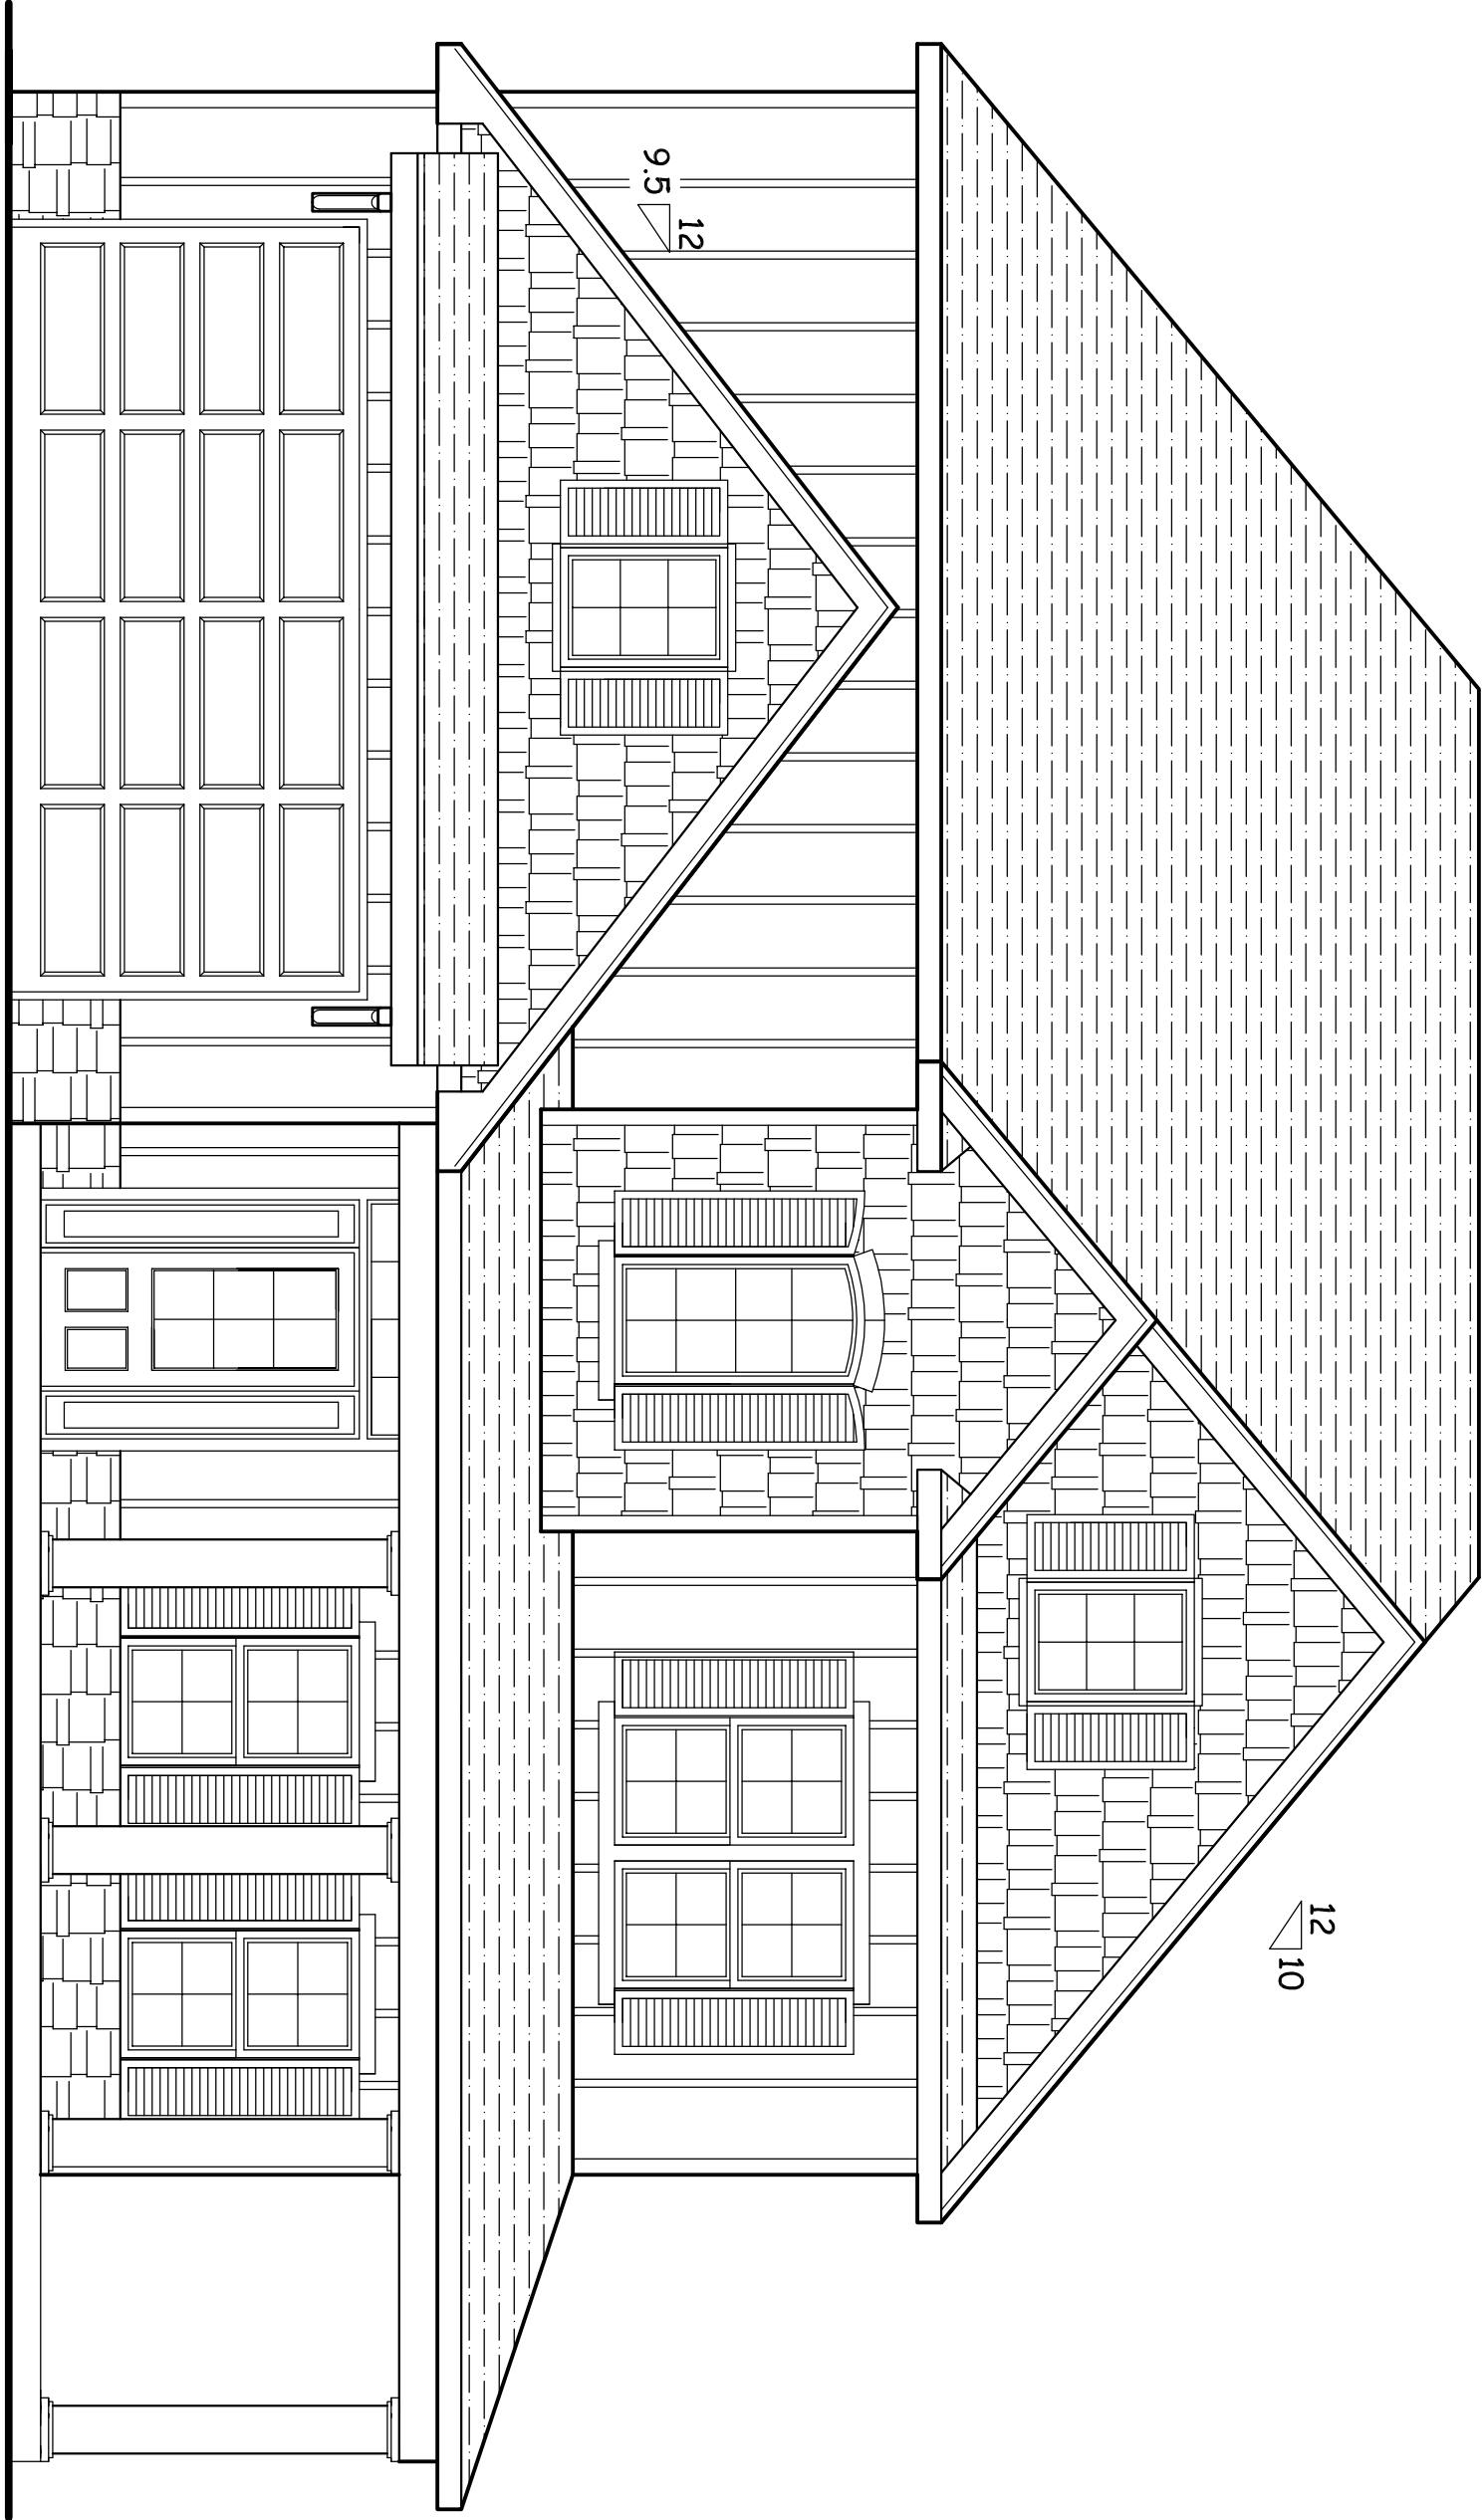

R. Side Elevation
Scale: 1/4"=1'-0"

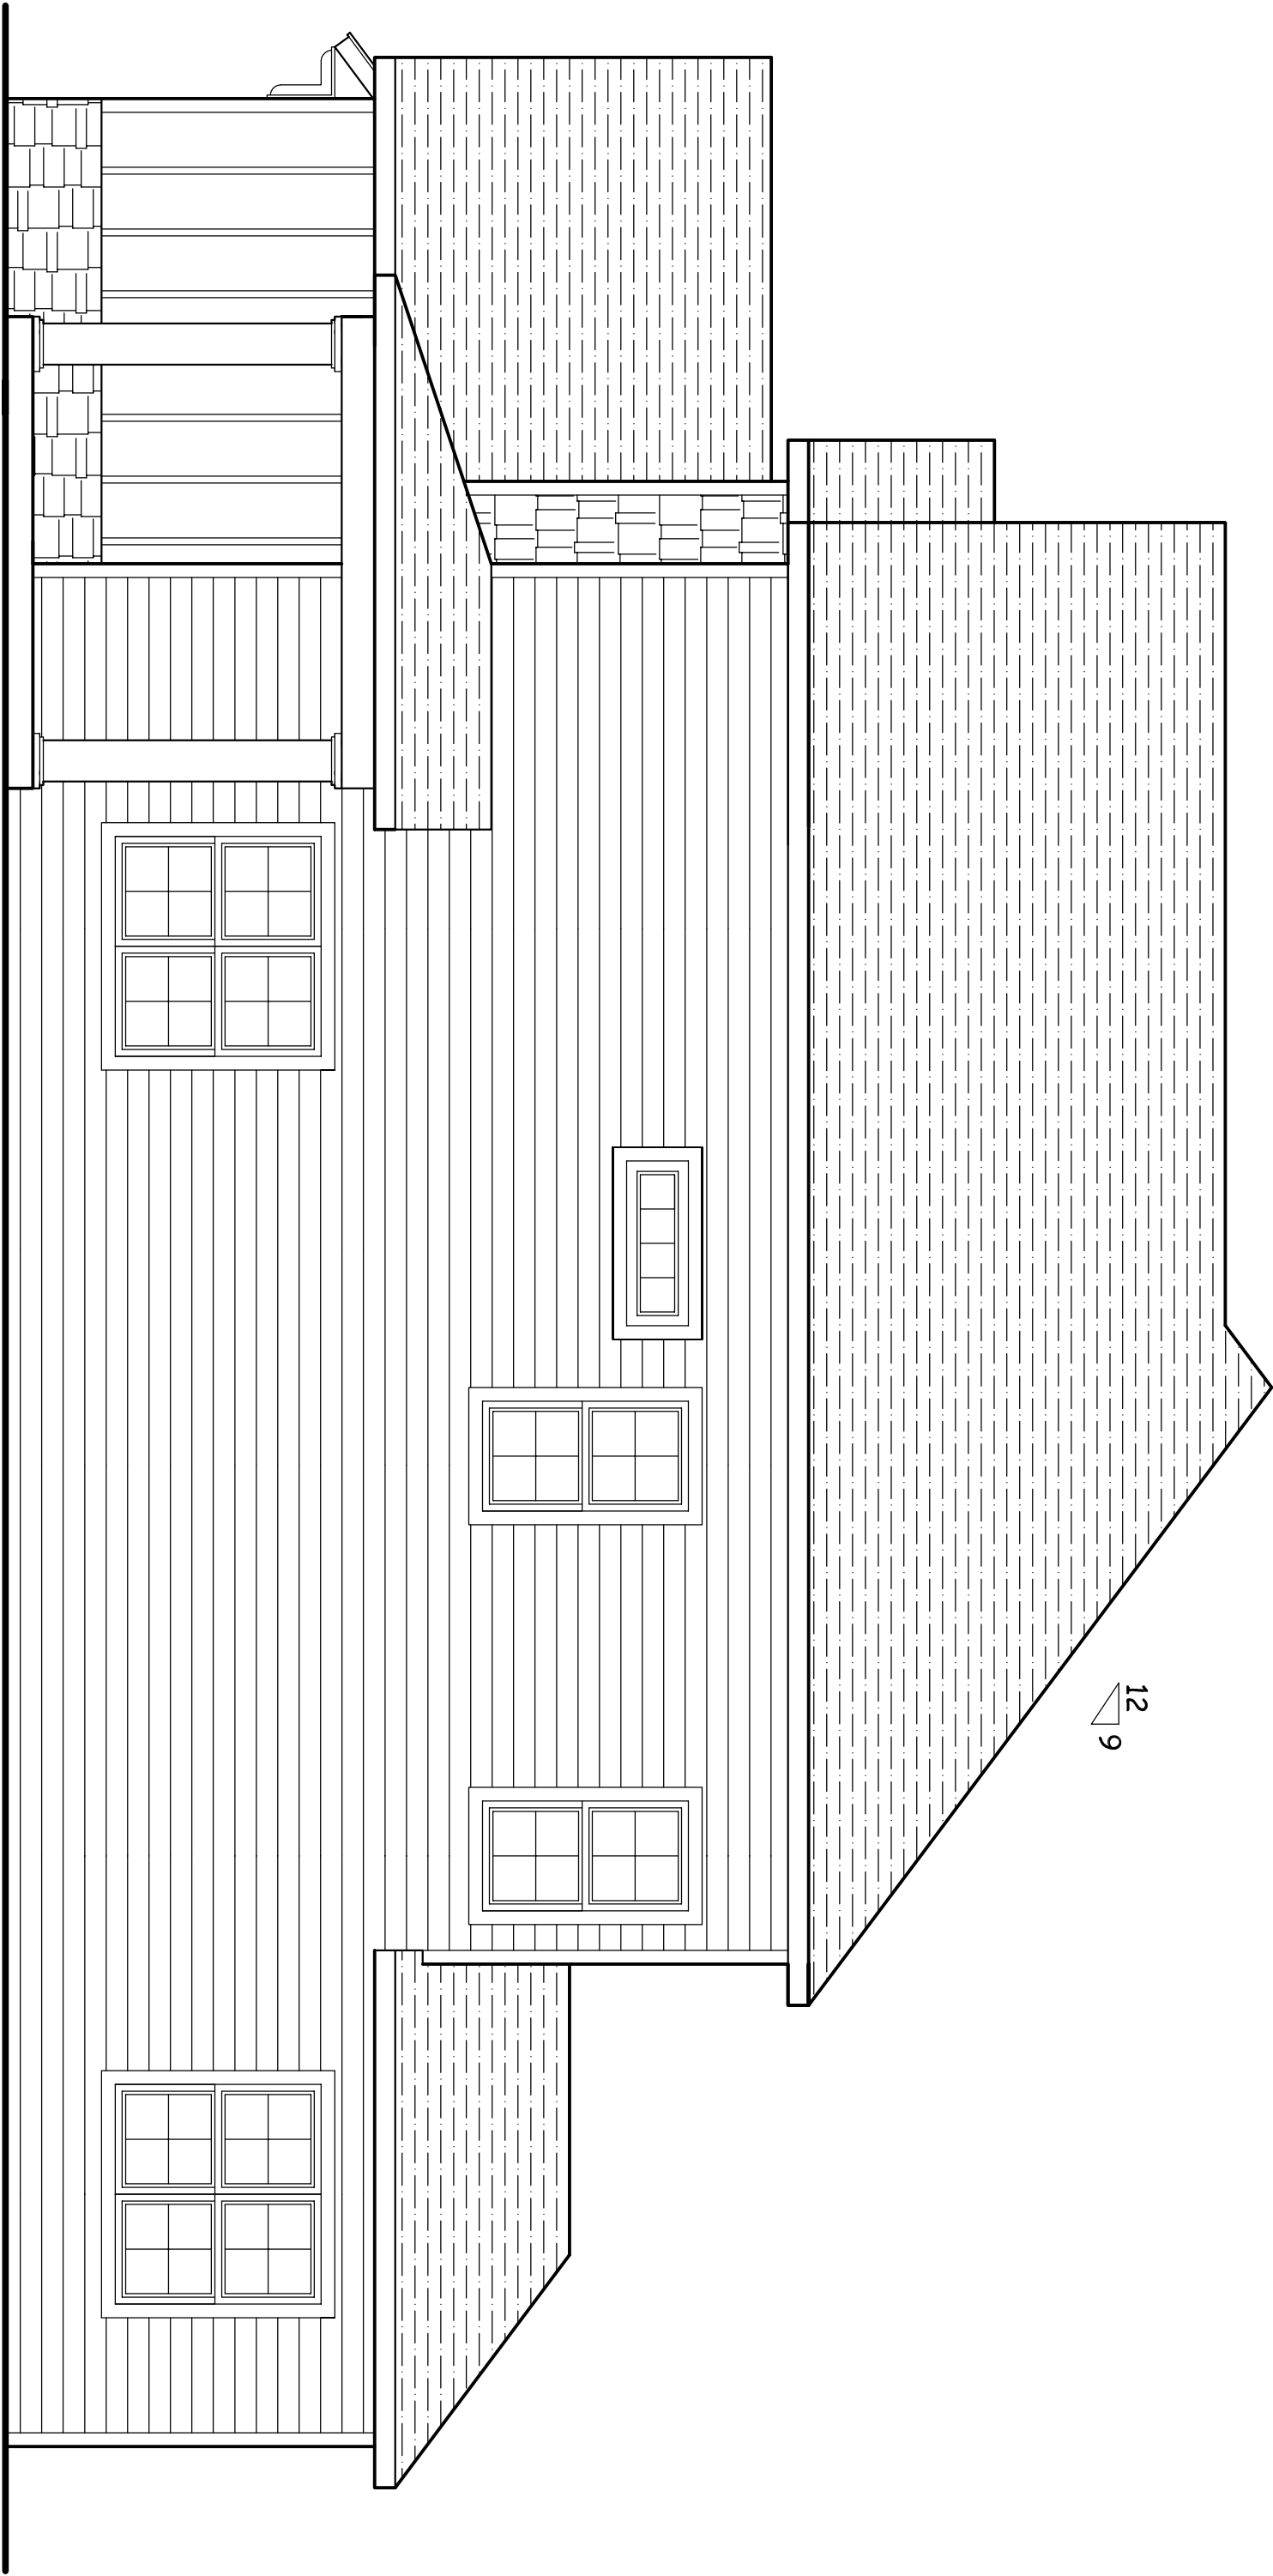




AVALON
w/ GABLE GARAGE


Elevations & Section

DRAWN BY	M.D.S.
DATE	4/23/2012
JOB	
SHEET	

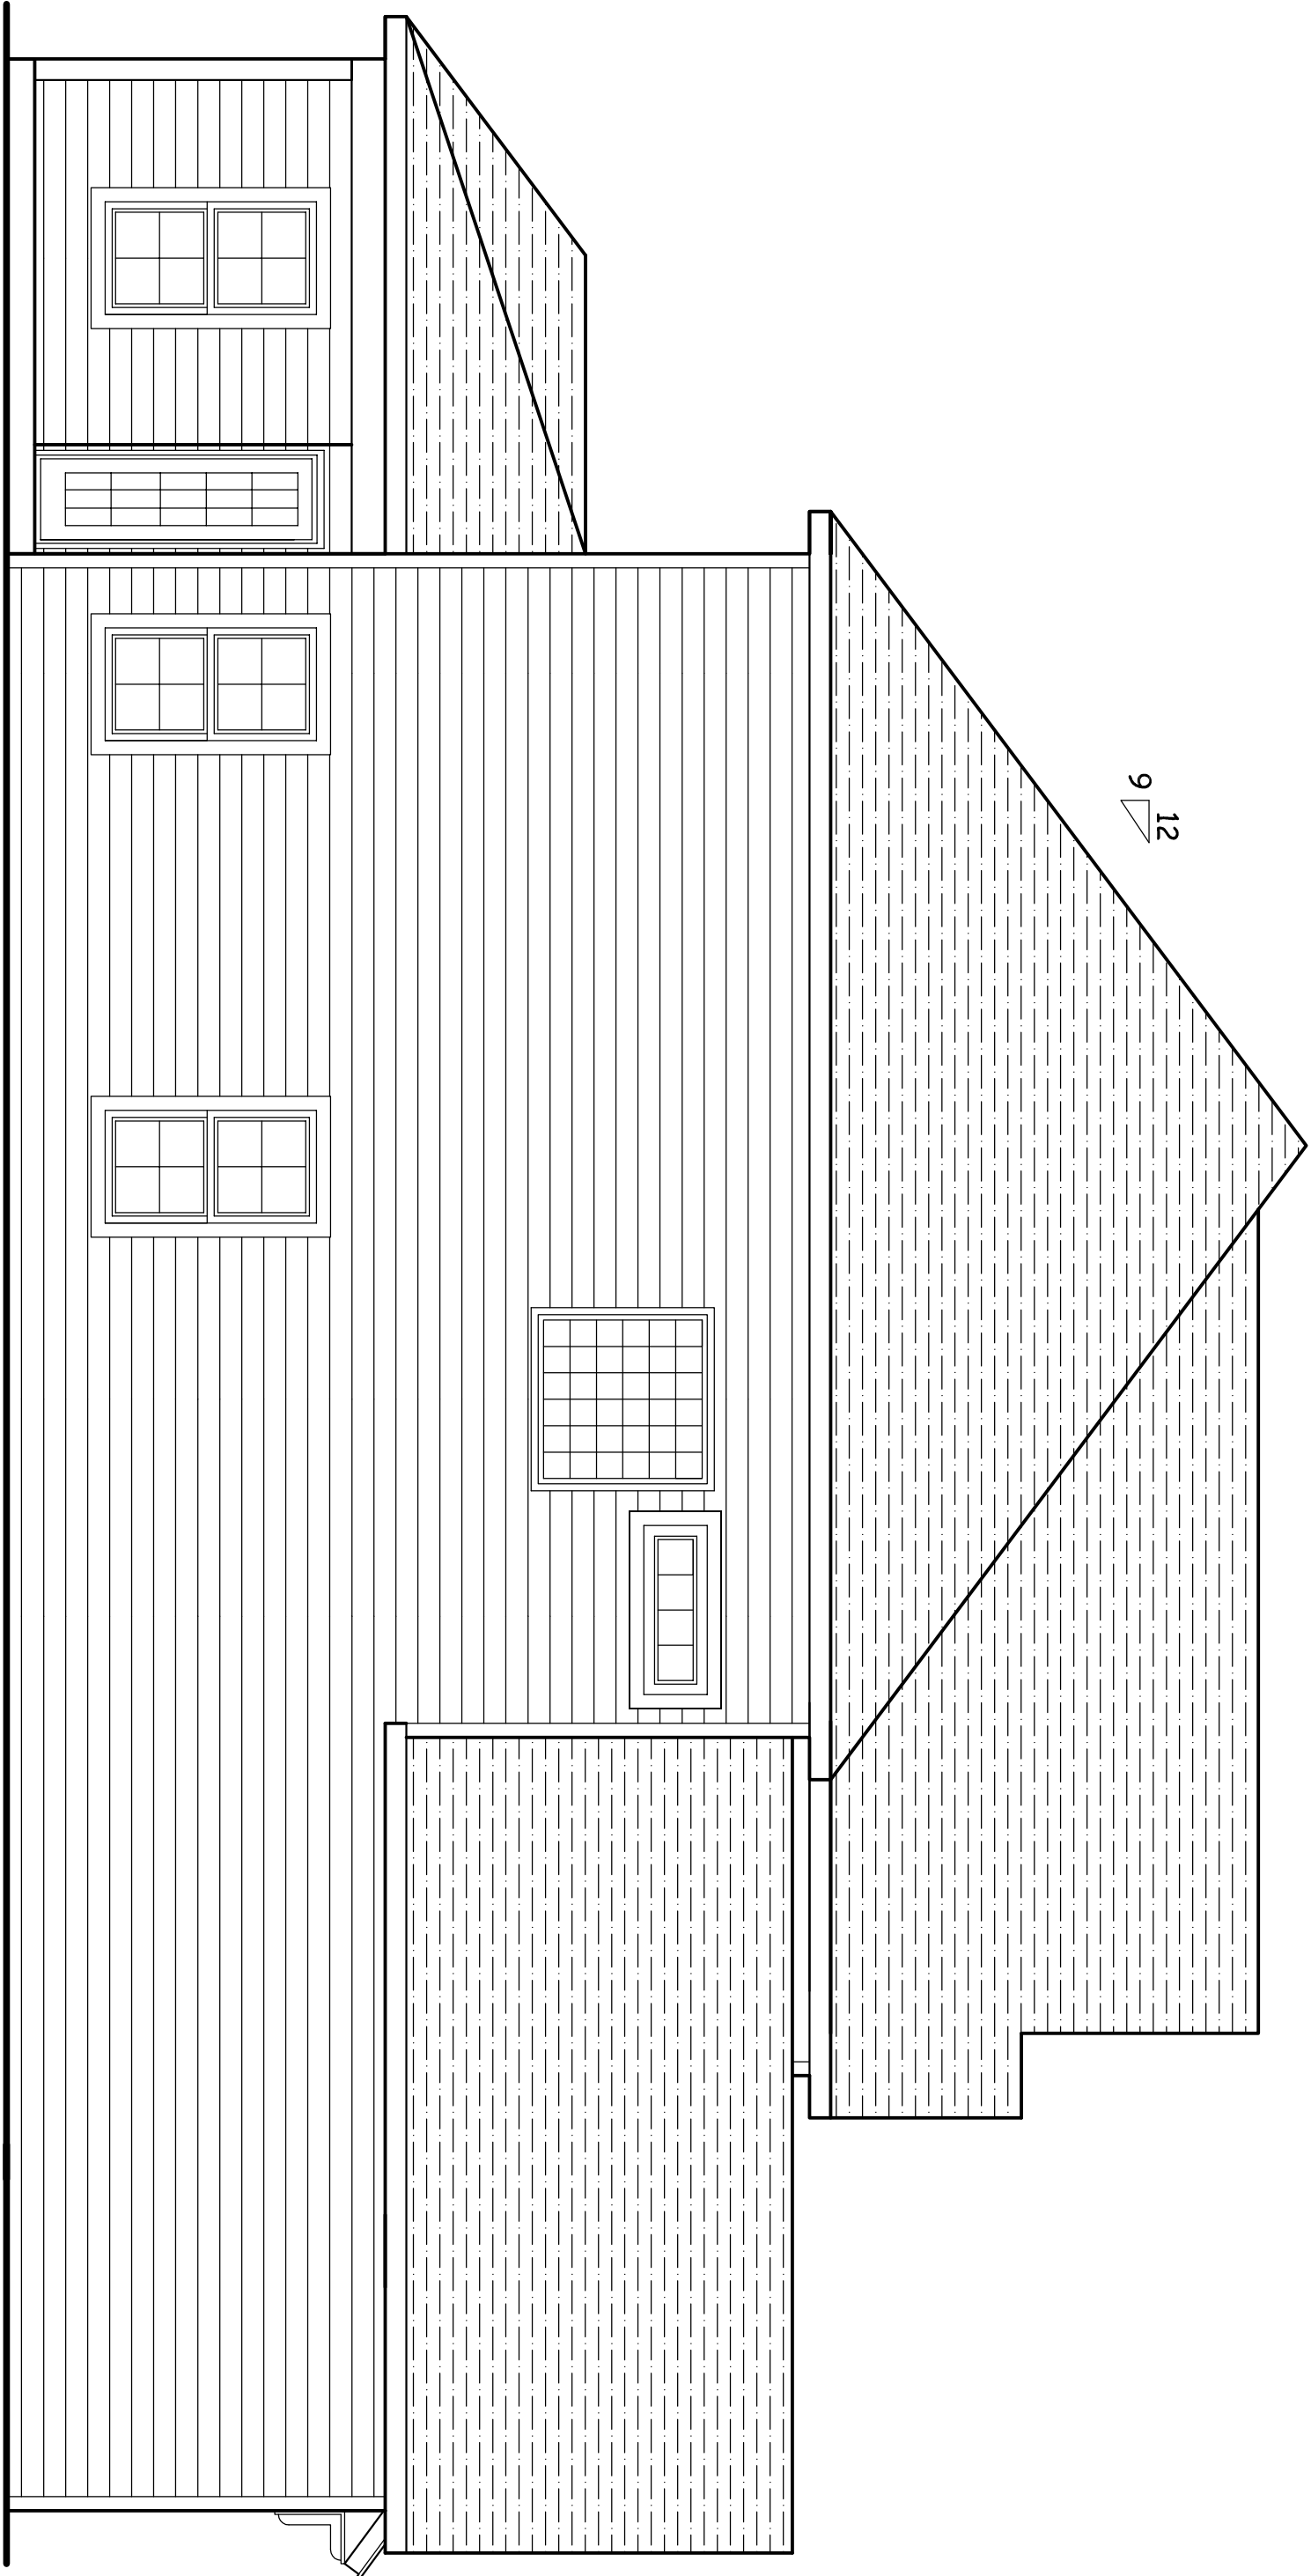

L. Side Elevation

Scale: 1/4"=1'-0"

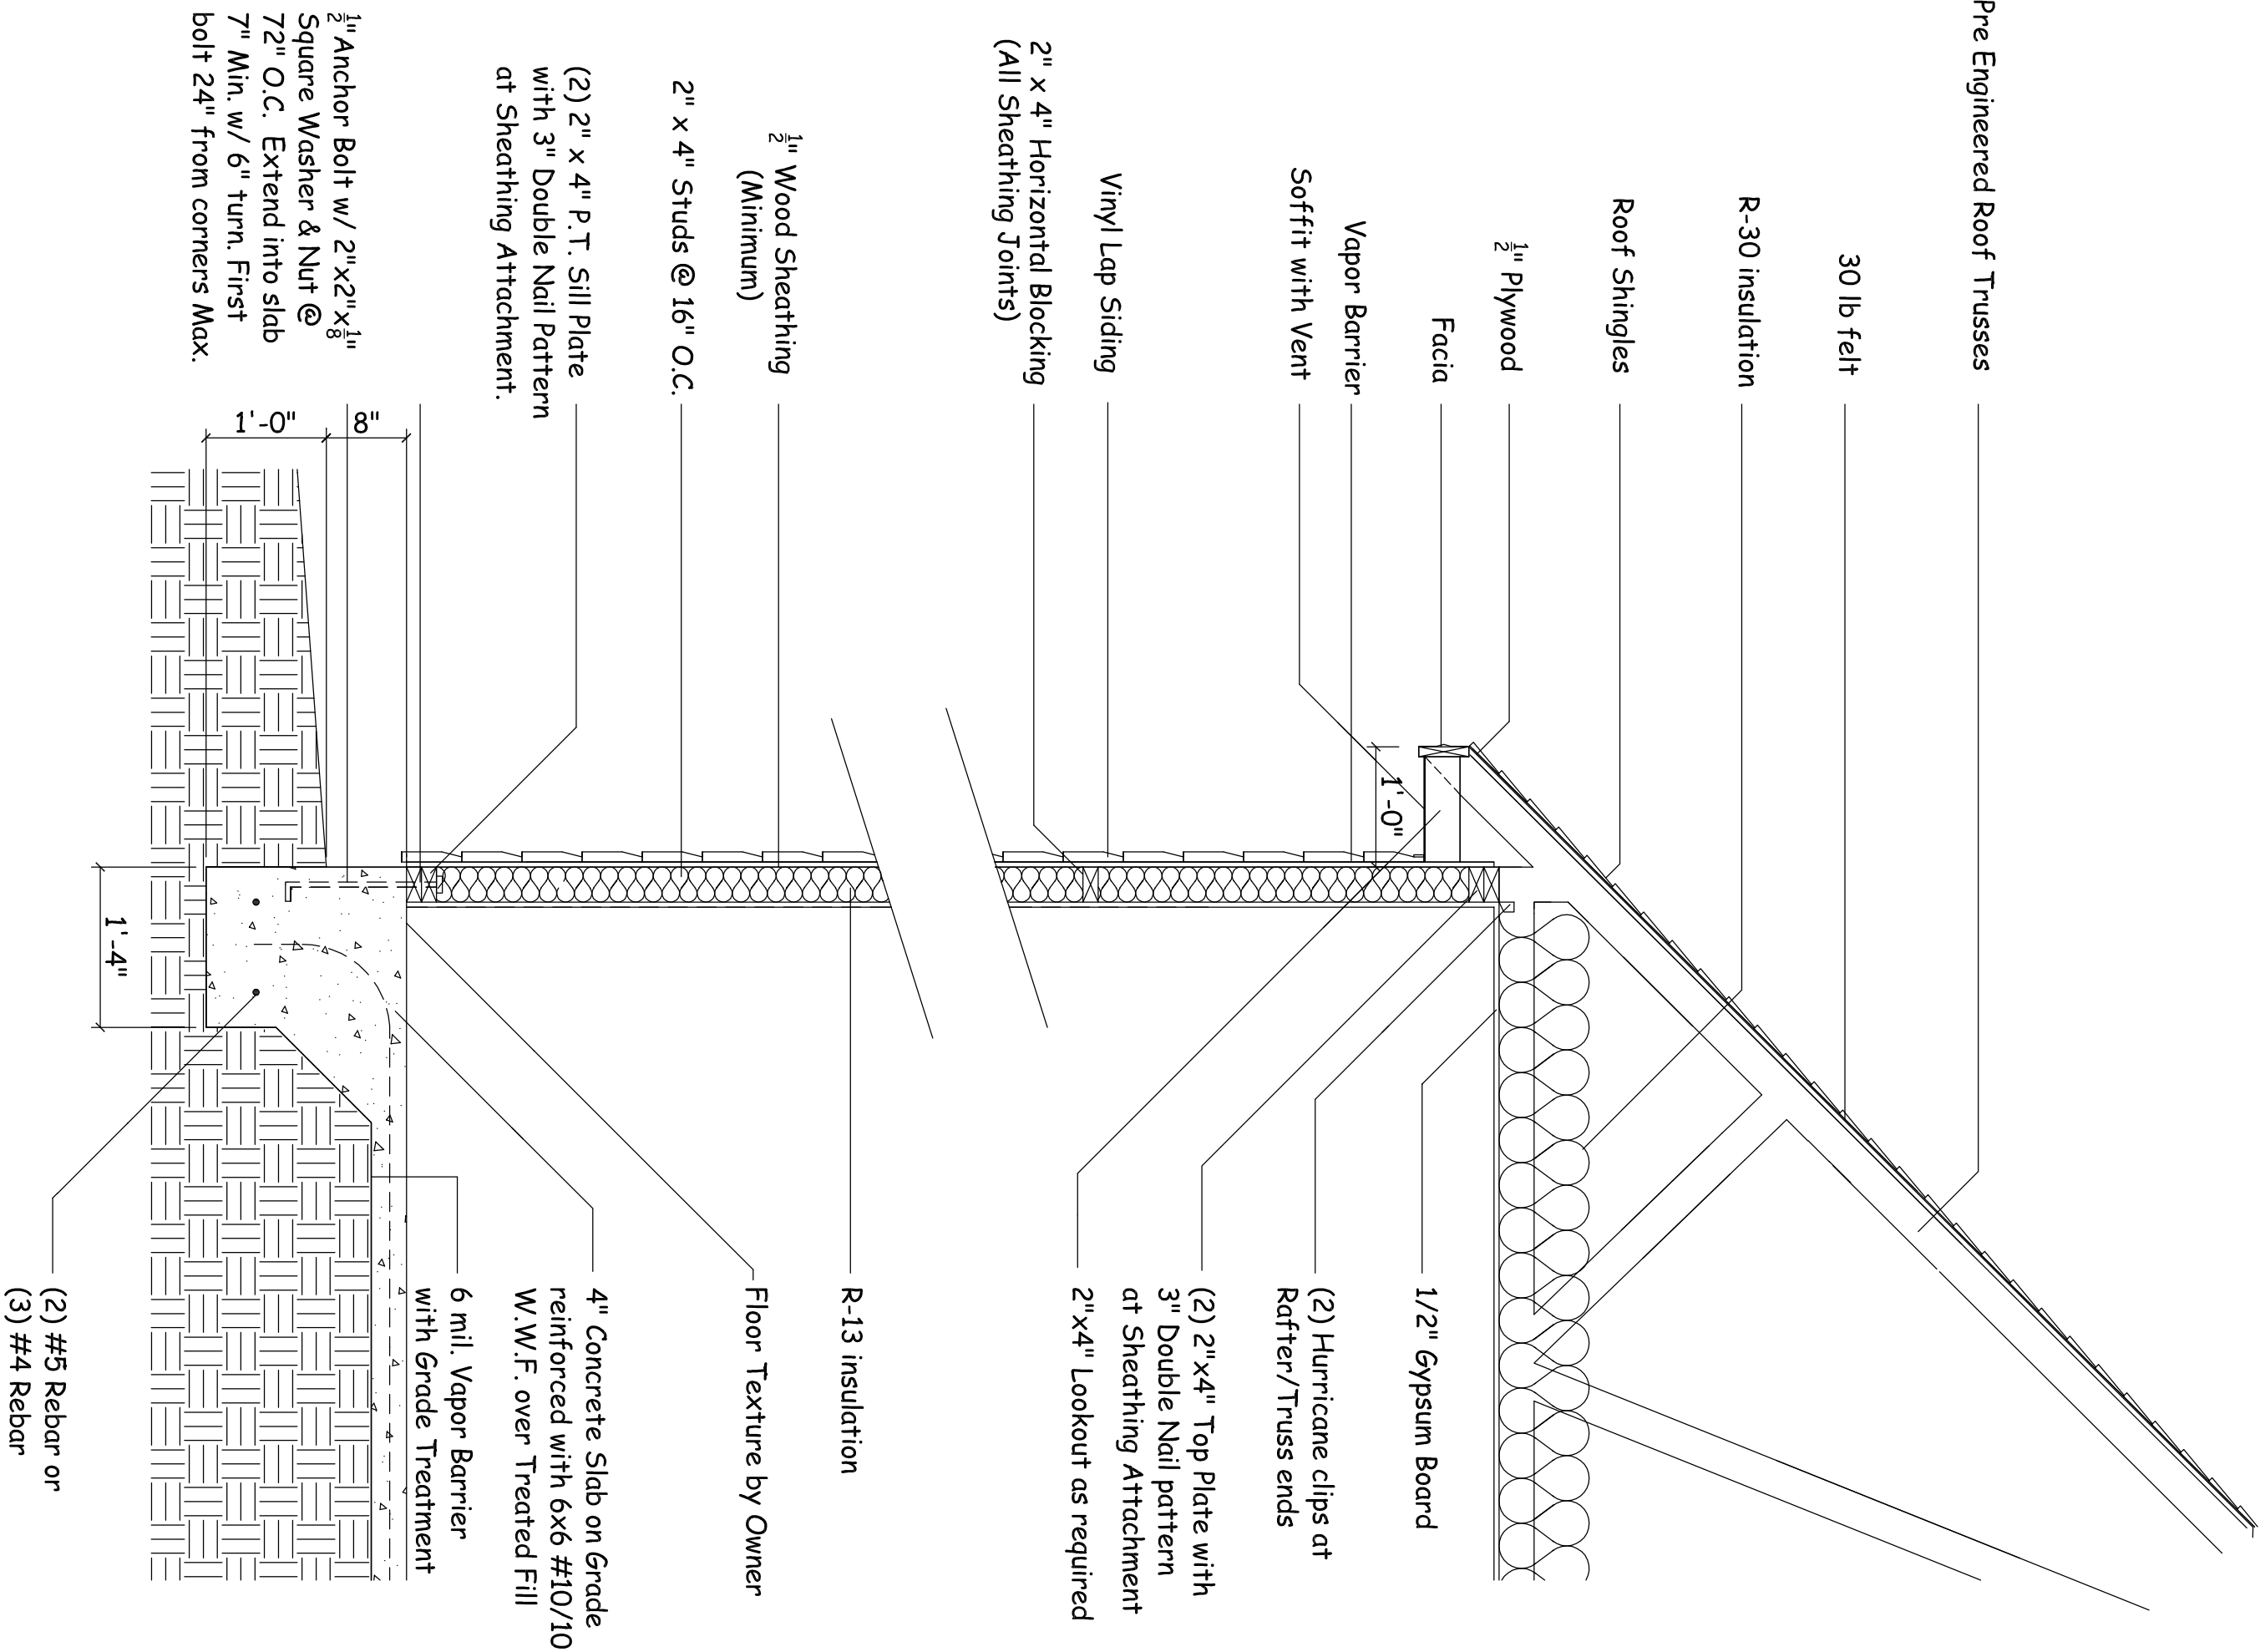

Section

Scale: 3/4" = 1'-0"

- Notes:
1. All Construction to comply with N.C. Building Codes.
 2. Materials are subject to change on site.

Rear Elevation

Scale: 1/4"=1'-0"

