


SQUARE FOOTAGE:	
HEATED/COOLED	1522
GARAGE	443
COV. PATIO	101
COV. ENTRY	117
TOTAL U.R.	2183

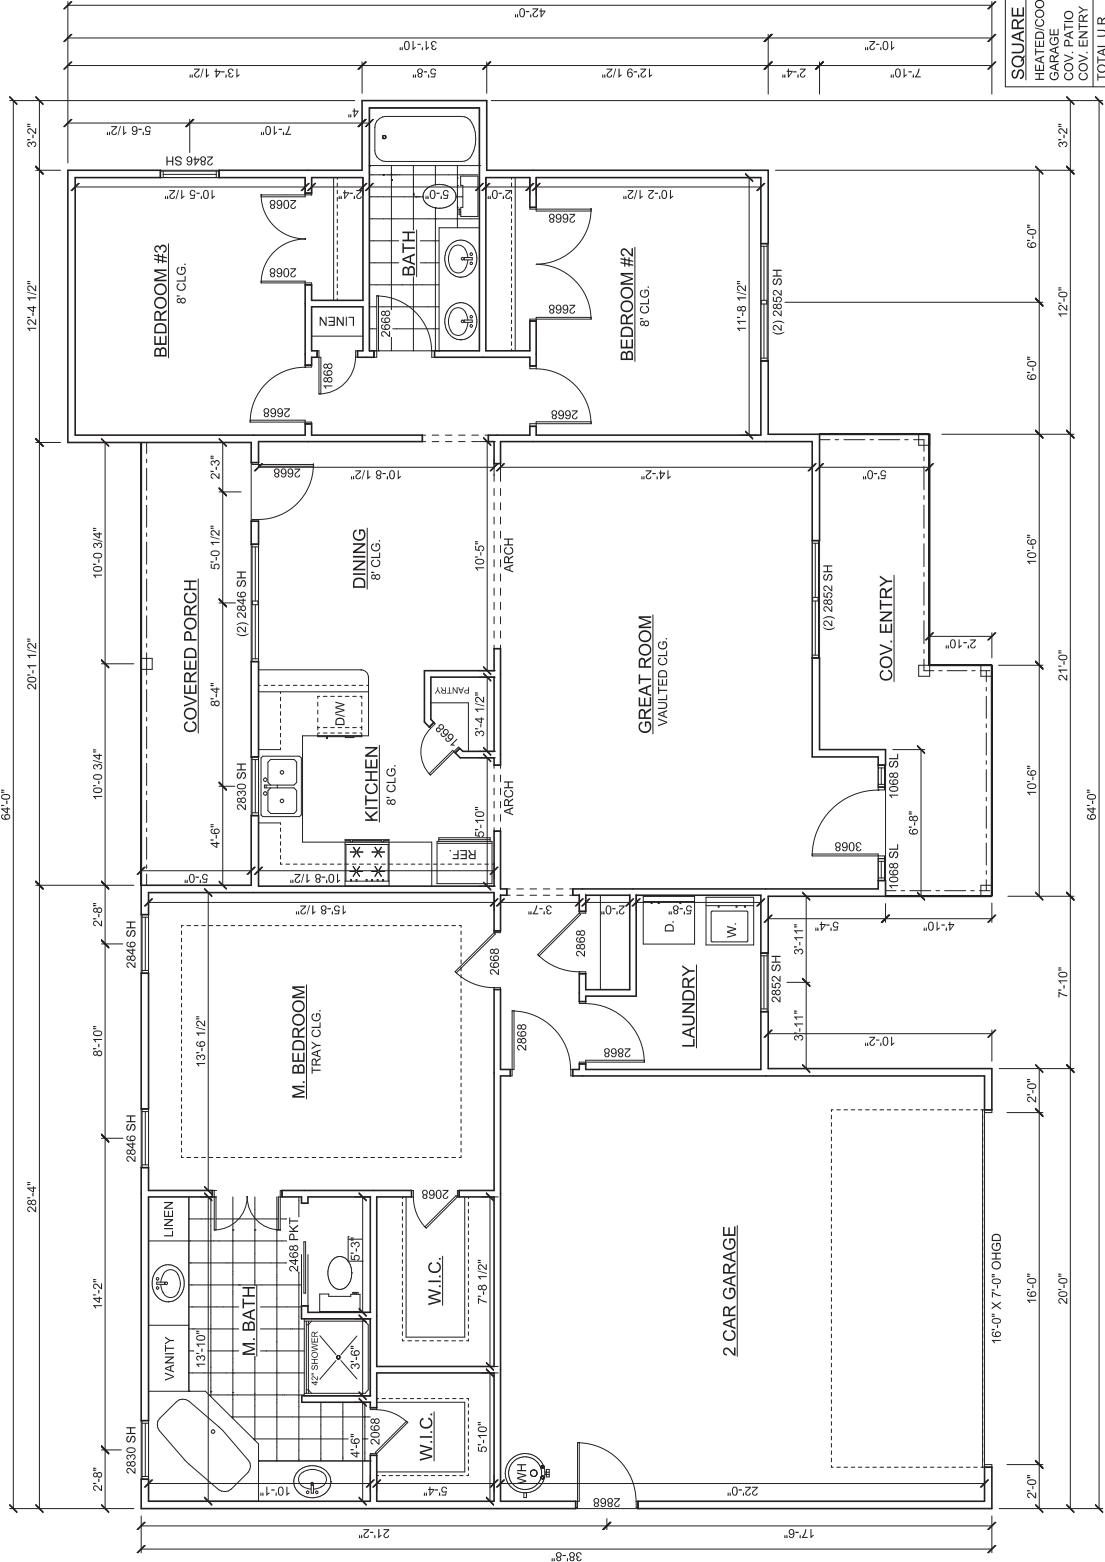

FLOOR PLAN
SCALE: 1/4" = 1'-0"