



2 FRONT ELEVATION "B"
1/8" = 1'-0"

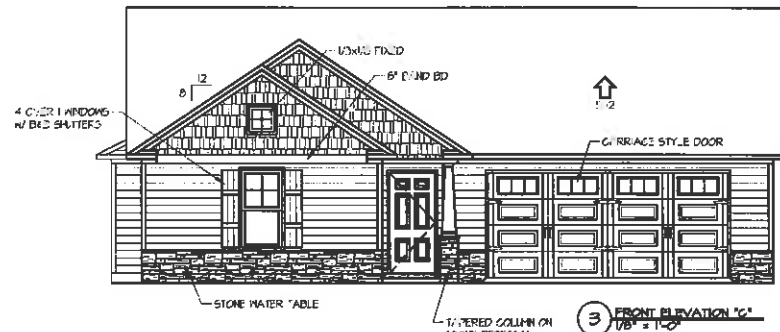

3 FRONT ELEVATION "C"
1/8" = 1'-0"

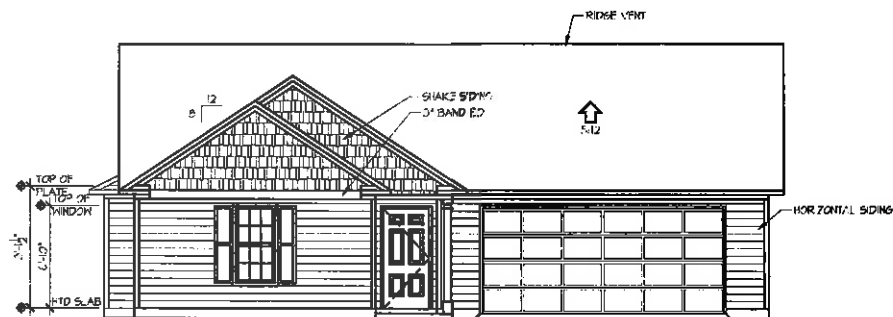

1 FRONT ELEVATION "A"
1/8" = 1'-0"

SPACE DATA	
FIRST FLOOR, HEATED:	1501 SF
FRONT PORCH:	37 SF
GARAGE:	454 SF

ATTIC VENT GAL'S.	
ATTIC AREA:	1107 SF.
E-ABLE VENTS:	N/A
RIDGE VENTS:	63 L.F. / 4 SF. (65%)
SOFFIT VENT:	80 L.F. / 5 SF. (85%)
RATIO:	$\frac{14}{1047} = \frac{1}{143}$

Carolina Residential Design Group



TODD TUCKER, OFED
Carolina Residential Design Group, LLC
983 522-9412



TODD TUCKER 24-100

THE INFORMATION ON THIS DRAWING IS FOR THE ARCHITECT'S USE ONLY. IT IS THE ARCHITECT'S RESPONSIBILITY TO OBTAIN ALL NECESSARY PERMITS AND TO VERIFY THE ACCURACY OF ALL INFORMATION PROVIDED BY THE CLIENT. THE ARCHITECT ASSUMES NO LIABILITY FOR ANY ERRORS OR OMISSIONS. THIS DRAWING IS THE PROPERTY OF CAROLINA RESIDENTIAL DESIGN GROUP, LLC. IT IS TO BE USED ONLY FOR THE PROJECT AND SITE SPECIFICALLY IDENTIFIED IN THE PROJECT AND OTHER RELATED DOCUMENTS. IT IS NOT TO BE REPRODUCED OR TRANSMITTED IN ANY FORM OR BY ANY MEANS, ELECTRONIC OR MECHANICAL, WITHOUT THE WRITTEN PERMISSION OF CAROLINA RESIDENTIAL DESIGN GROUP, LLC.

Caviness & Cates


SHEET TITLE: FRONT ELEVATIONS

AS NOTED

FEBRUARY 2012

CC 1501 THE BREVARD

1

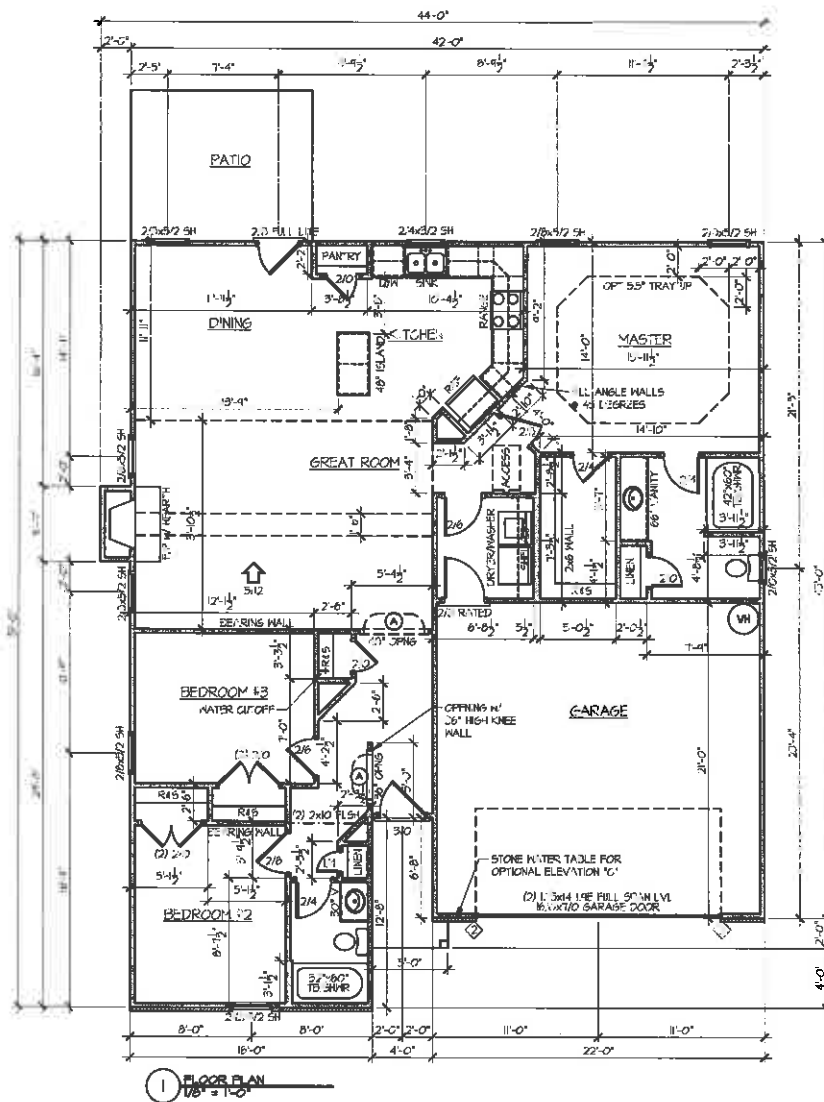


GENERAL NOTE:
 ALL 2x4 WALLS DRAWN AS 3 1/2"
 ALL 2x6 WALLS DRAWN AS 5 1/2"

ALL EXTERIOR DIMENSIONS INCLUDE
 WALL SHEATHING


ALL WALLS ARE 2x4 WALLS UNLESS OTHERWISE NOTED

IN LOFT-BEARING WALLS:
 ALL OPENINGS WINDOW & DOOR HEADERS TO BE
 (2) 2x0 STP 12 & (1) STUD ON EACH SIDE
 UNLESS NOTED OTHERWISE

◇ SYMBOL FOR REQUIRED STUDS FOR BEAM ABOVE
 ARROW INDICATES SPAN DIRECTION

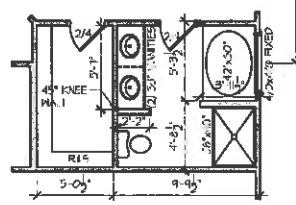

2 OPTIONAL MASTER BATH
 1/8" = 1'-0"

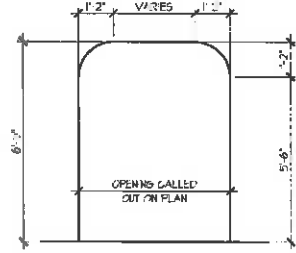

A STANDARD OPENING
 1/4" = 1'-0"

Carolina
**Residential
 Design Group**



TODD TUCKER, CFED
 Carolina Residential Design Group, LLC
 (803) 822-8412



THE INFORMATION ON THESE CONSTRUCTION DOCUMENTS IS FOR THE EXCLUSIVE USE OF THE CLIENT IN CONNECTION WITH THE PROJECT DESCRIBED BY THE DOCUMENTS. THE CLIENT HAS ACCEPTED TO SIGNIFY AN ASSUMED SET OF CONDITIONS, TERMS OF THE CONTRACT AND ANY OTHER AGREEMENTS AND HAS BEEN ADVISED OF THE SAME BY THE ARCHITECT. THE ARCHITECT HAS NO LIABILITY FOR ANY DAMAGE TO ANY PROPERTY OR PERSONS, INCLUDING THE CLIENT, ARISING FROM THE USE OF THESE DOCUMENTS. THE CLIENT SHALL BE RESPONSIBLE FOR OBTAINING ALL NECESSARY PERMITS AND APPROVALS FROM THE APPROPRIATE AGENCIES. THE ARCHITECT HAS NO LIABILITY FOR ANY DAMAGE TO ANY PROPERTY OR PERSONS, INCLUDING THE CLIENT, ARISING FROM THE USE OF THESE DOCUMENTS. THE CLIENT SHALL BE RESPONSIBLE FOR OBTAINING ALL NECESSARY PERMITS AND APPROVALS FROM THE APPROPRIATE AGENCIES.

Caviness & Cates

FLOOR PLAN

SHEET TITLE

AS NOTED

FEBRUARY 2012

CC 1501 THE BREVARD

4