



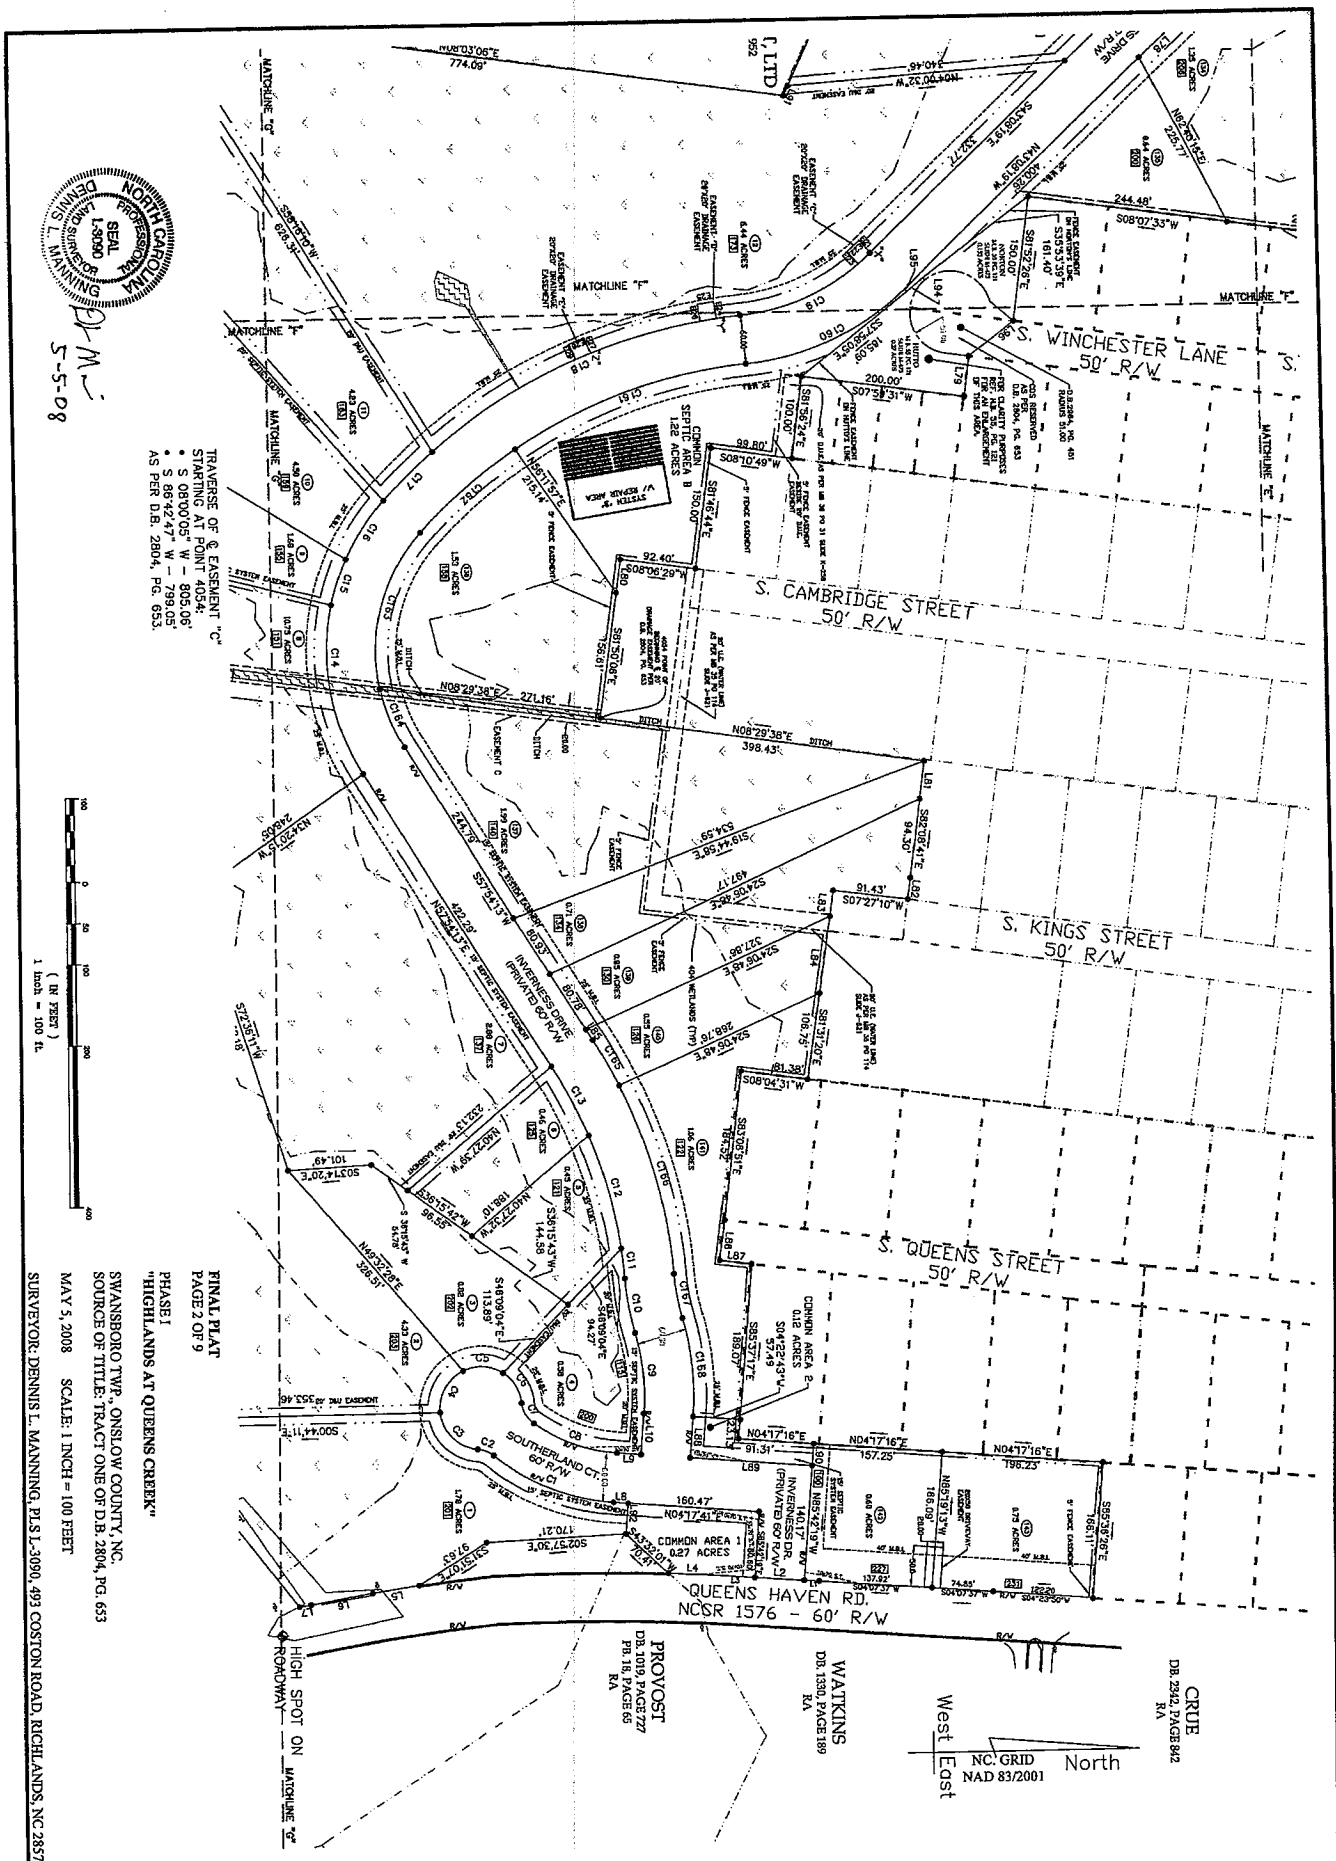

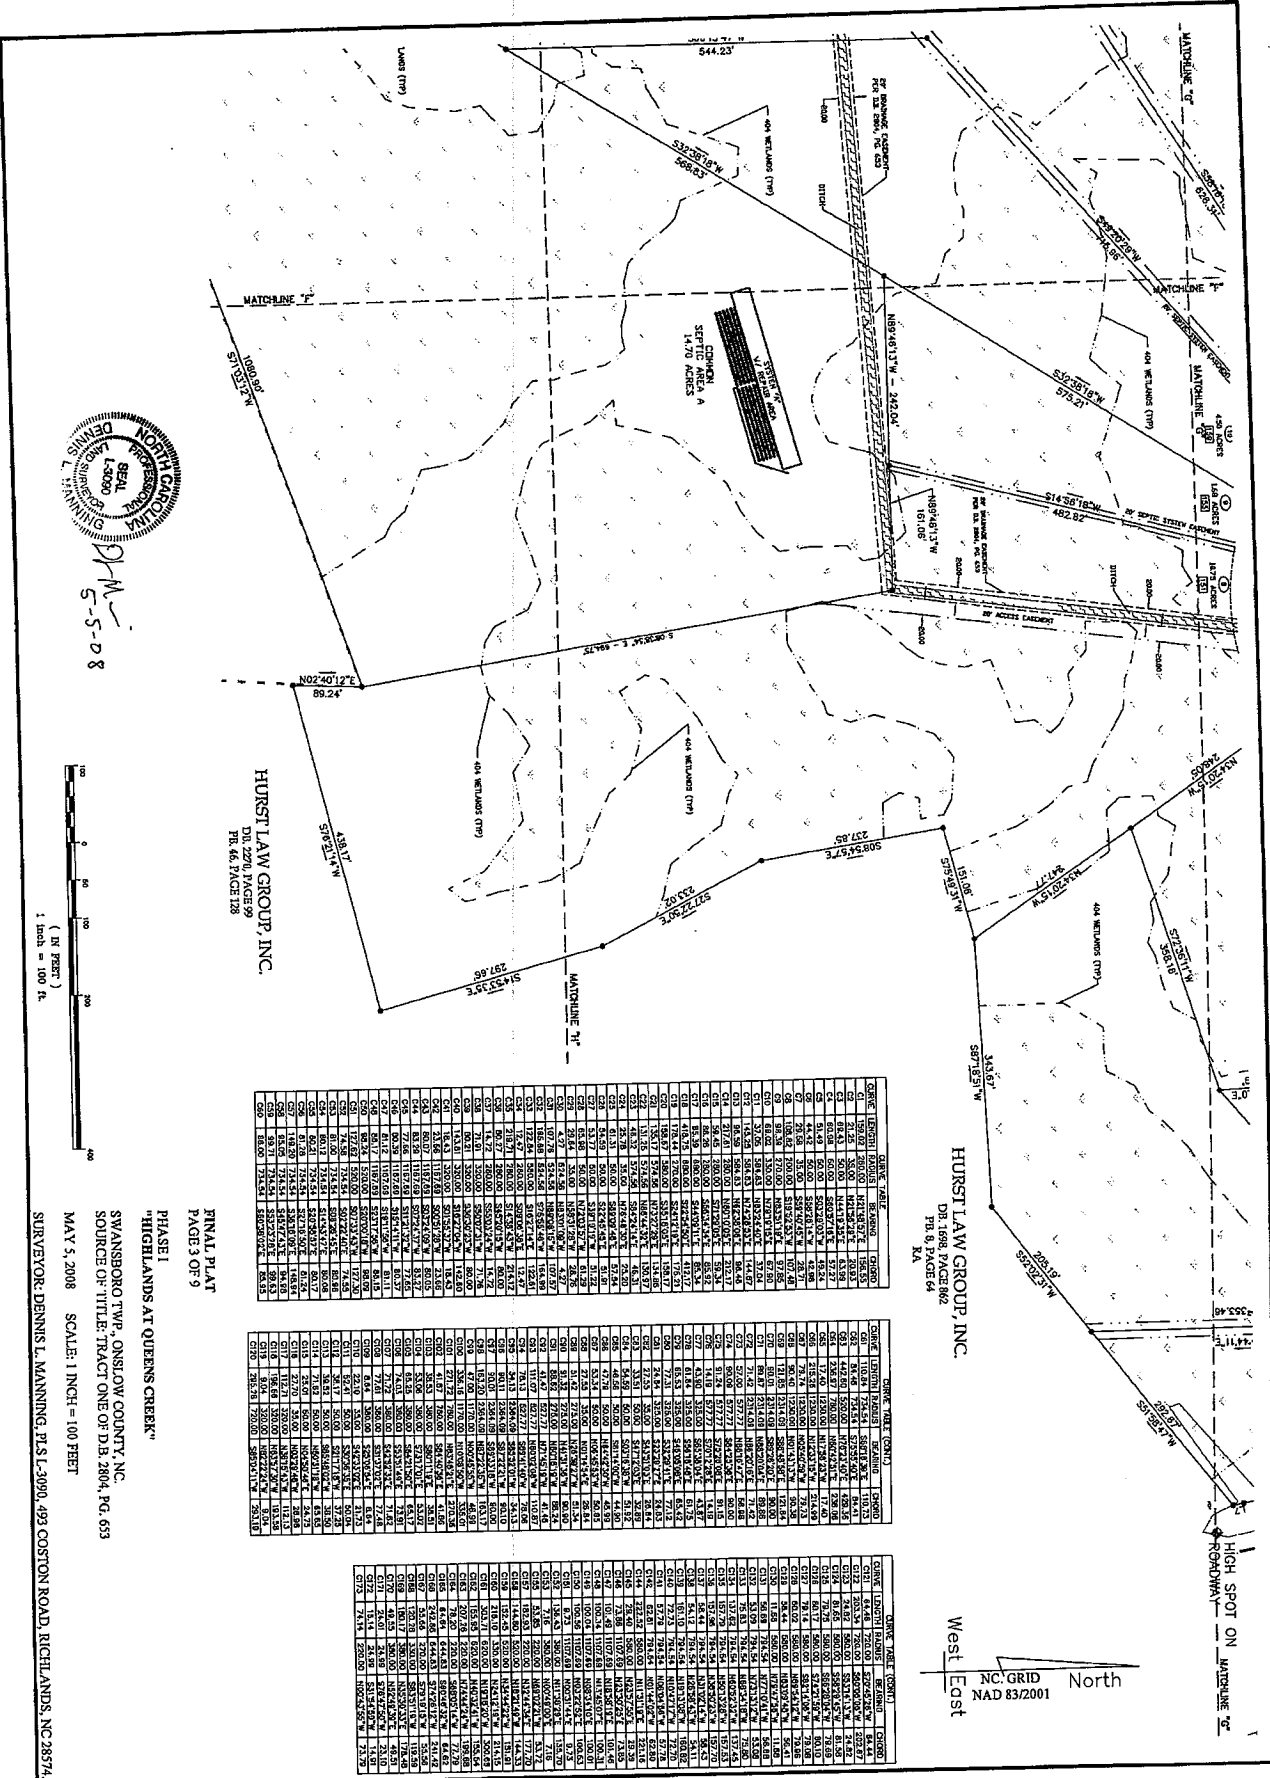

5-5-08


FINAL PLAT
PAGE 3 OF 9




PHASE I
"HIGHLANDS AT QUEENS CREEK"


SWANSBORO TWP., ONISLOW COUNTY, NC.
SOURCE OF TITLE: TRACT ONE OF D.B. 2804, PG. 653

MAY 5, 2008 SCALE: 1 INCH = 100 FEET


SURVEYOR: DENNIS L. MANNING, P.L.S. L-3090, 499 CORTON ROAD, RICHLANDS, NC 28774

 

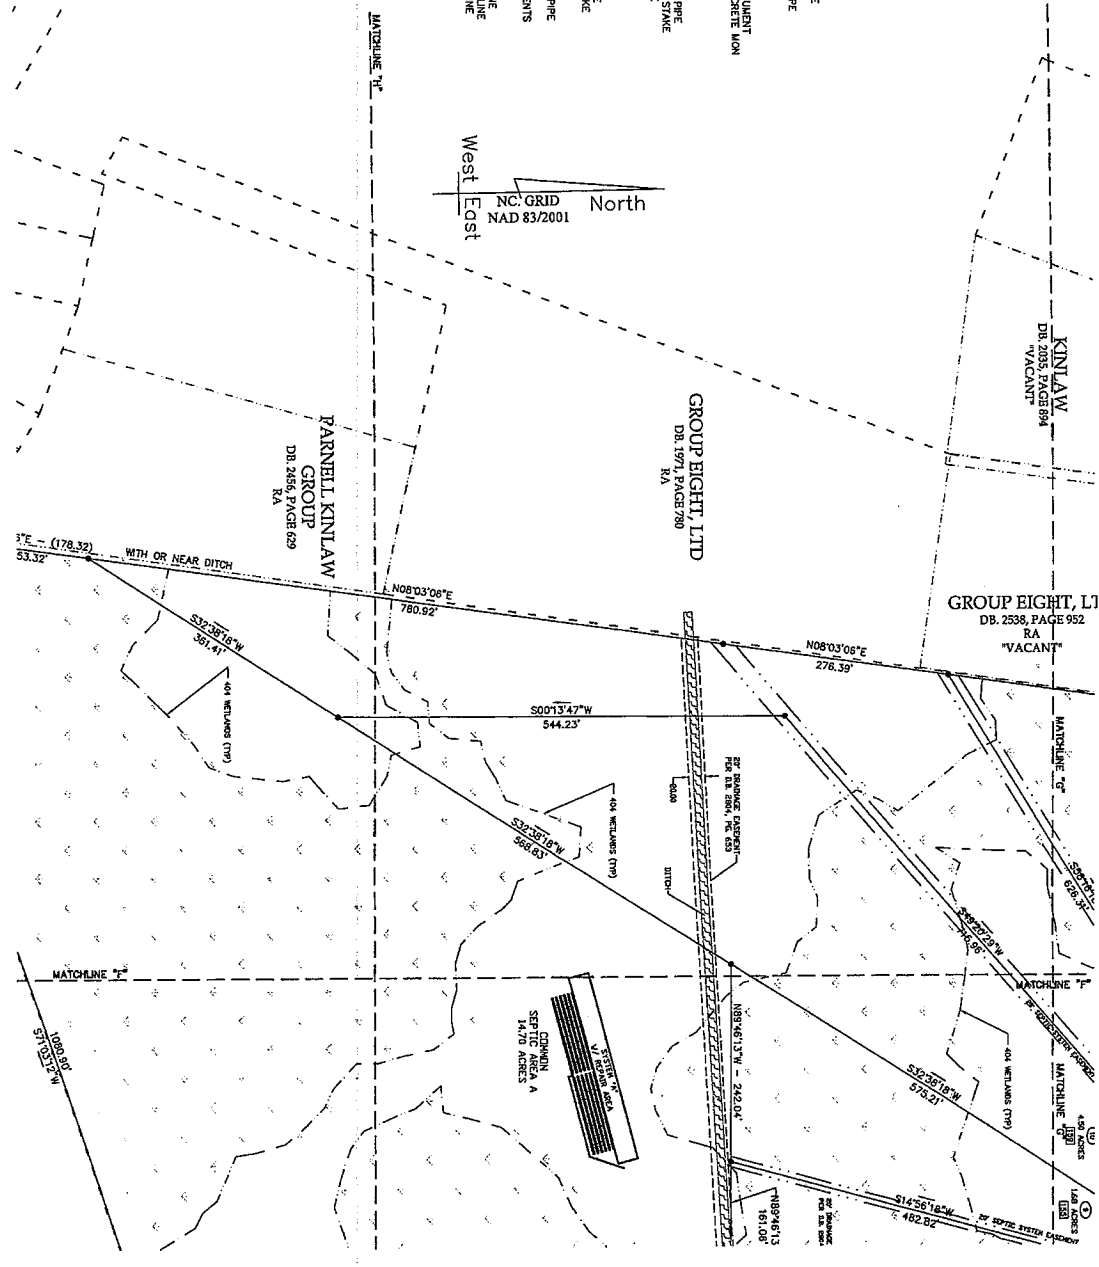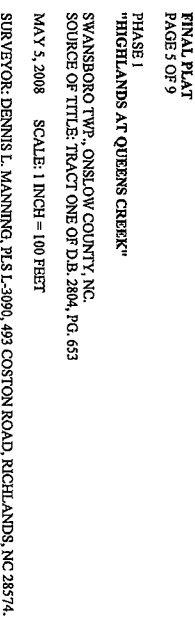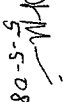
[illegible][illegible]

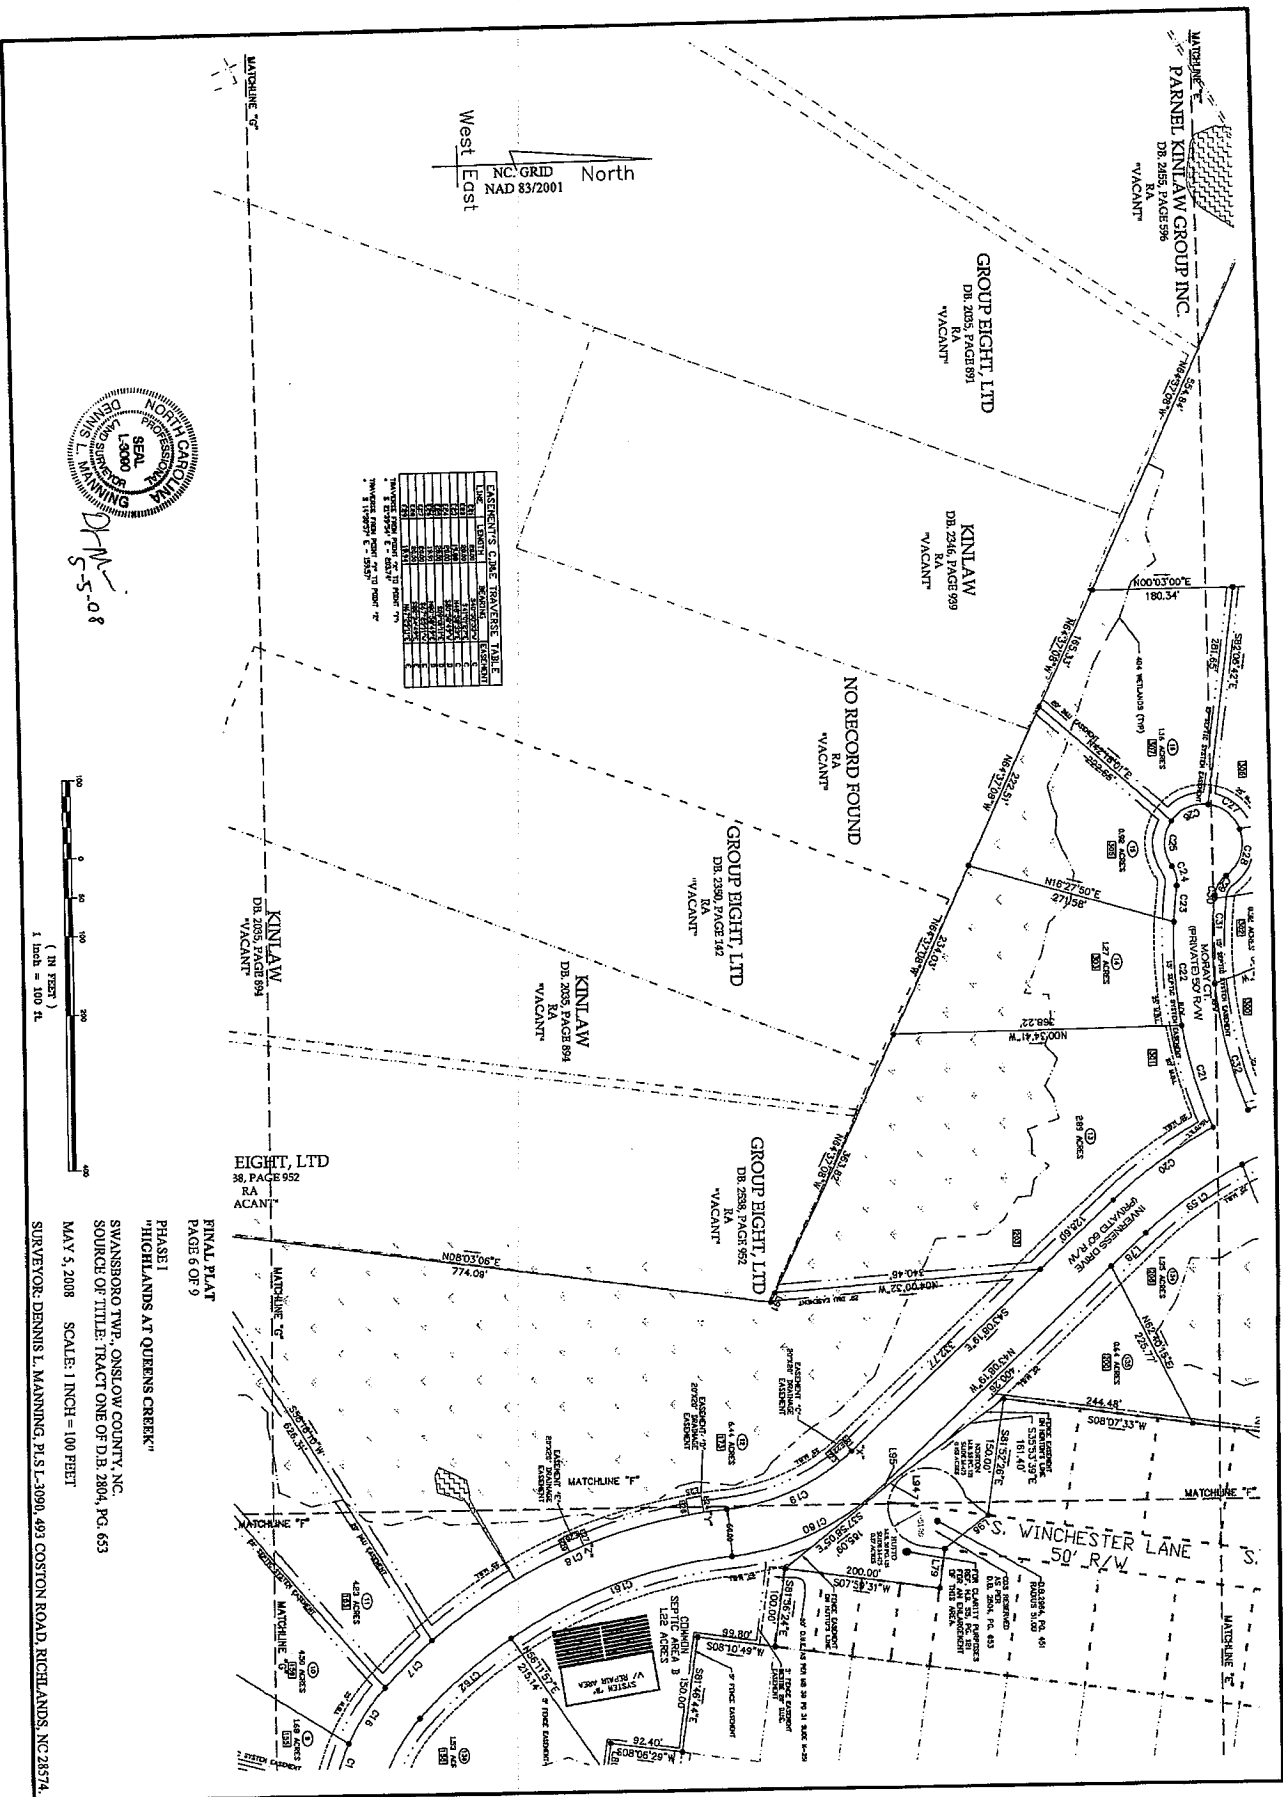

NC GRID
NAD 83/2001
North
West East

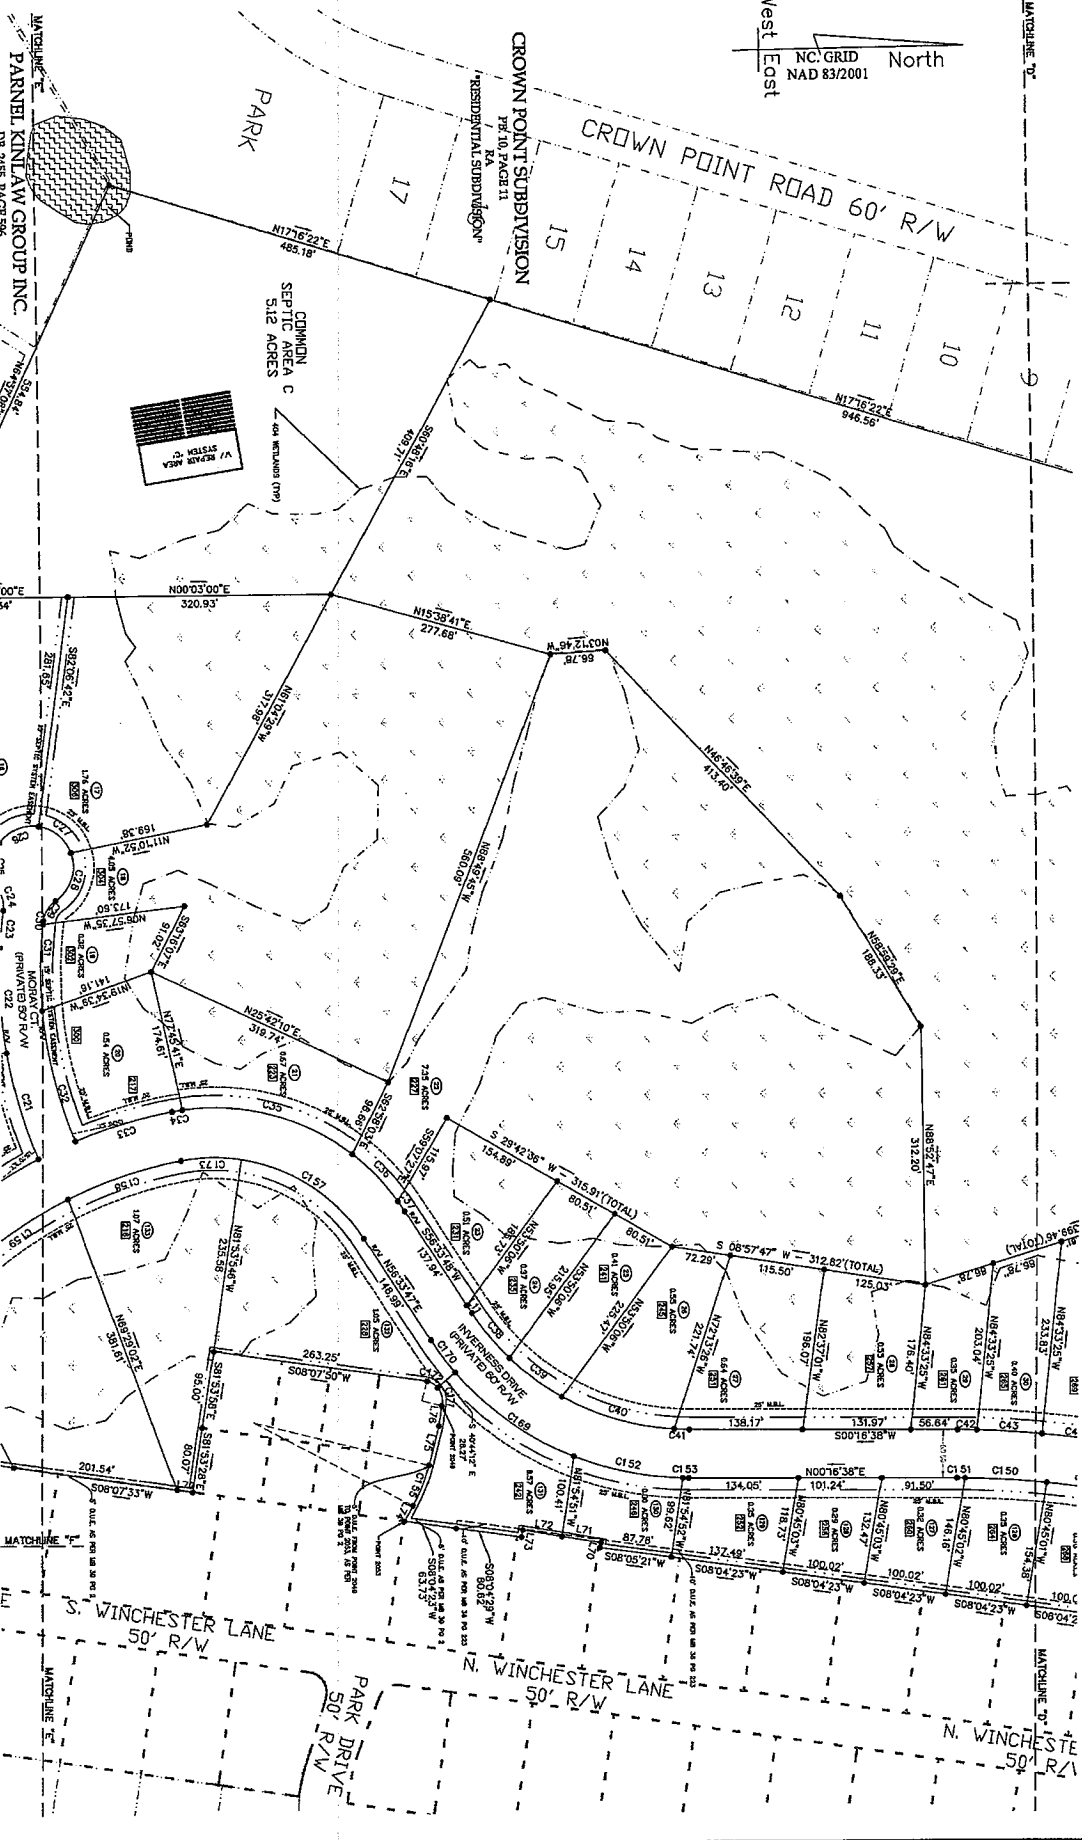

DLM
5-5-08

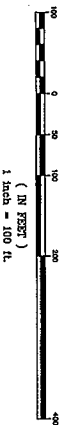


FINAL PLAT
PAGE 7 OF 9

PHASE I
"HIGHLANDS AT QUEENS CREEK"

SWANBORO TWP., ONSLOW COUNTY, NC.
SOURCE OF TITLE: TRACT ONE OF D.H. 2804, PG. 633

MAY 5, 2008 SCALE: 1 INCH = 100 FEET

SURVEYOR: DENNIS L. MANNING, PLS, L-3090, 493 COSTON ROAD, RICHMOND, NC 28574.

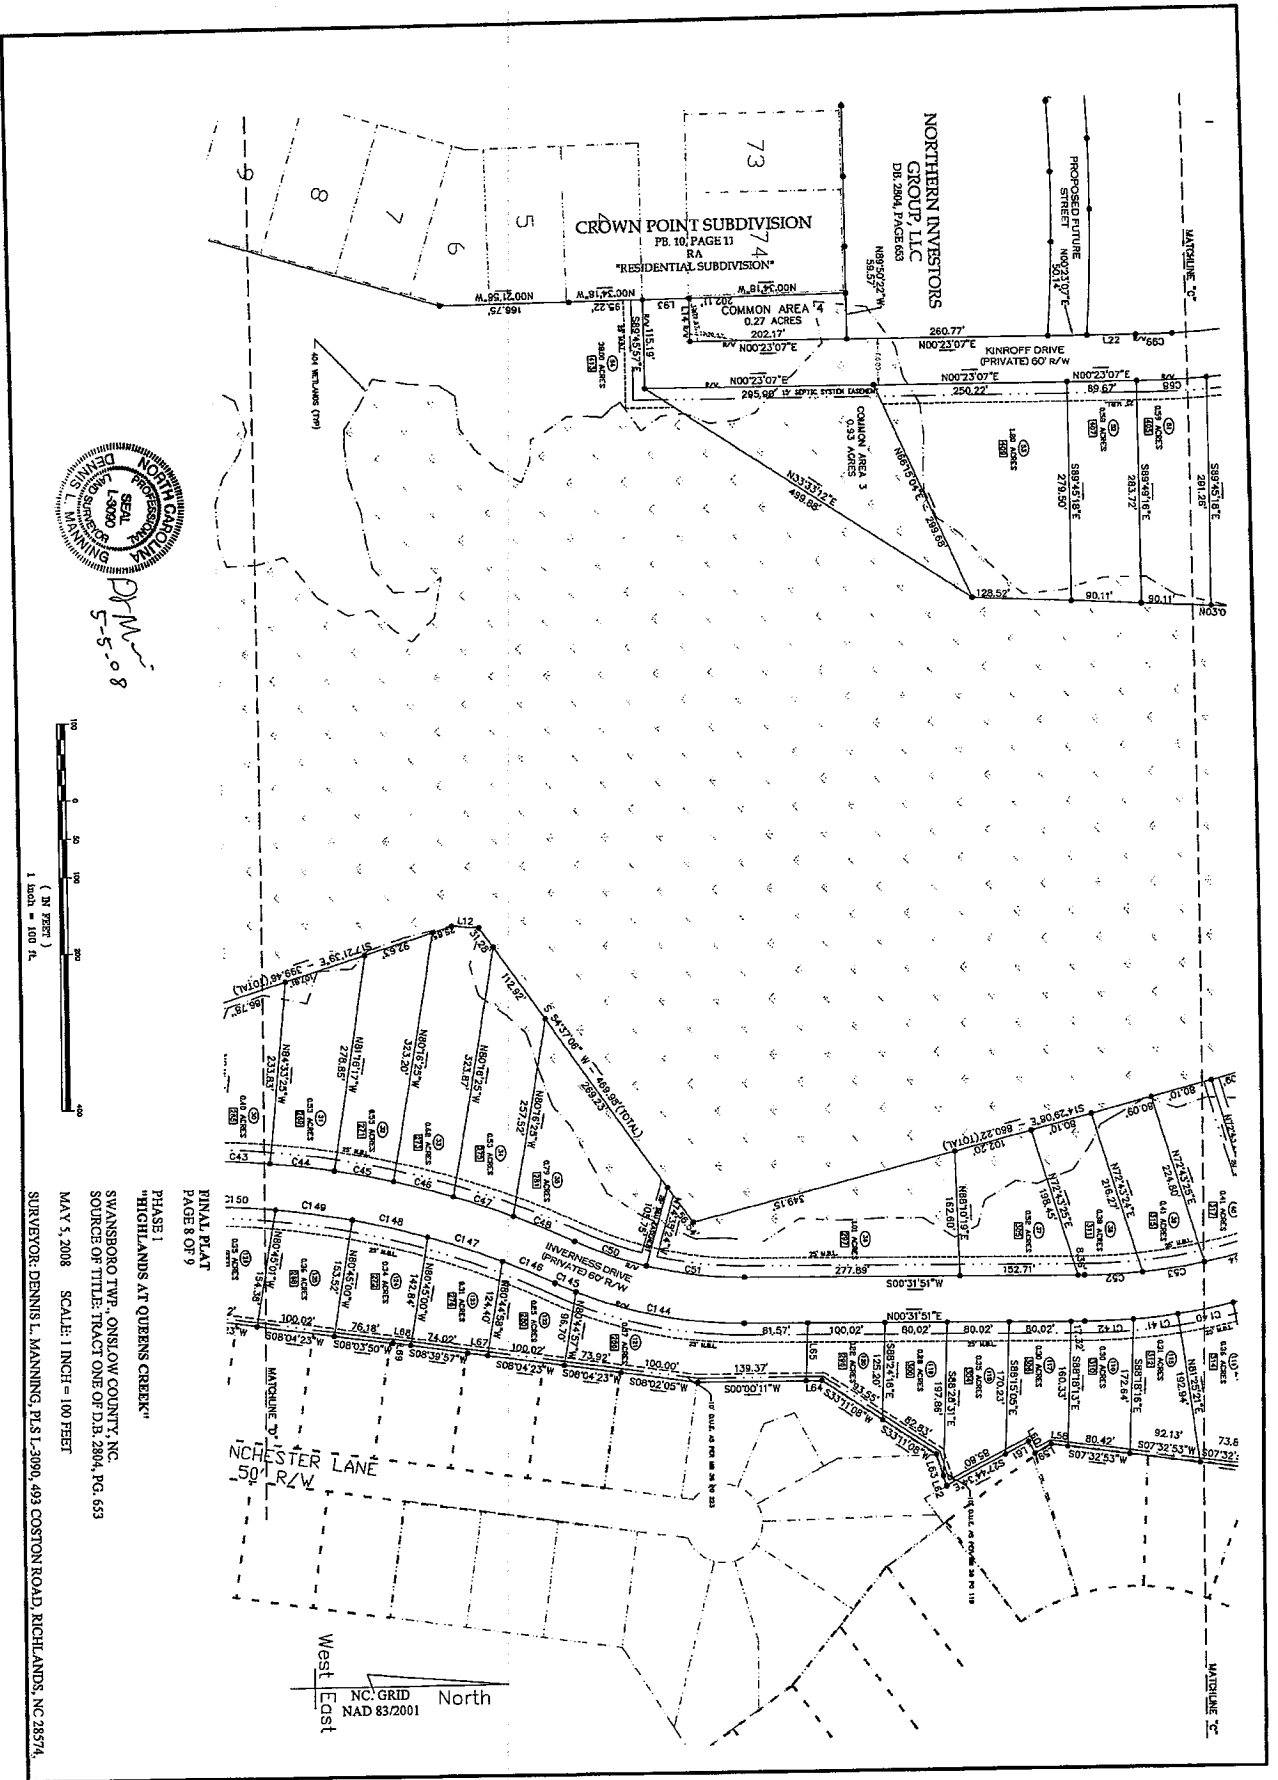

VANCE PROPERTIES
DR. 2804, PAGE 362
"VACANT"

NOTE:
OFF-SITE SEPTIC SYSTEM "A" TO SERVICE
LOTS: 1,2,3,4,5,6,7,8,9
OFF-SITE SEPTIC SYSTEM "B" TO SERVICE
LOTS: 10,11,12,13,14,15,16,17,18,19
OFF-SITE SEPTIC SYSTEM "C" TO SERVICE
LOTS: 20,21,22,23,24,25,26,27
OFF-SITE SEPTIC SYSTEM "D" TO SERVICE
LOTS: 28,29,30,31,32,33,34,35,36,37
OFF-SITE SEPTIC SYSTEM "E" TO SERVICE
LOTS: 37,38,39,40,41,42,43,44,45,46,47,48
OFF-SITE SEPTIC SYSTEM "F" TO SERVICE
LOTS: 49,50,51,52,53,54,55,56,57,58,59,60
ALL STREET R/W'S HAVE A 15' SEPTIC
SYSTEM EASEMENT


West
North
East
N.C. GRID
NAD 83/2011

ROBERT F. YOUNGBLOOD
CONSTRUCTION CO.
DR. 1296, PAGE 676
PR. 22, PAGE 201
CON

NORTHERN INVESTORS
GROUP, LLC
DR. 2804, PAGE 693



DM
5-5-08

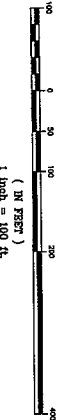

FINAL PLAT
PAGE 9 OF 9
PHASE 1
"HIGHLANDS AT QUEENS CREEK"
SWANSHORO TWP., ONSLOW COUNTY, NC.
SOURCE OF TITLE: TRACT ONE OF DR. 2804, PG. 653
MAY 5, 2008 SCALE: 1 INCH = 100 FEET
SURVEYOR: DENNIS L. MANNING, P.L.S.-3090, 493 COSTON ROAD, RICHLANDS, NC 28374.

