
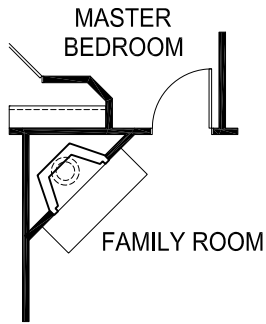


1434

1,434 s.f. (Approx.)
 3 Bedroom / 2 Baths
 2 Car Garage
 Covered Lanai
 Vaulted Ceilings

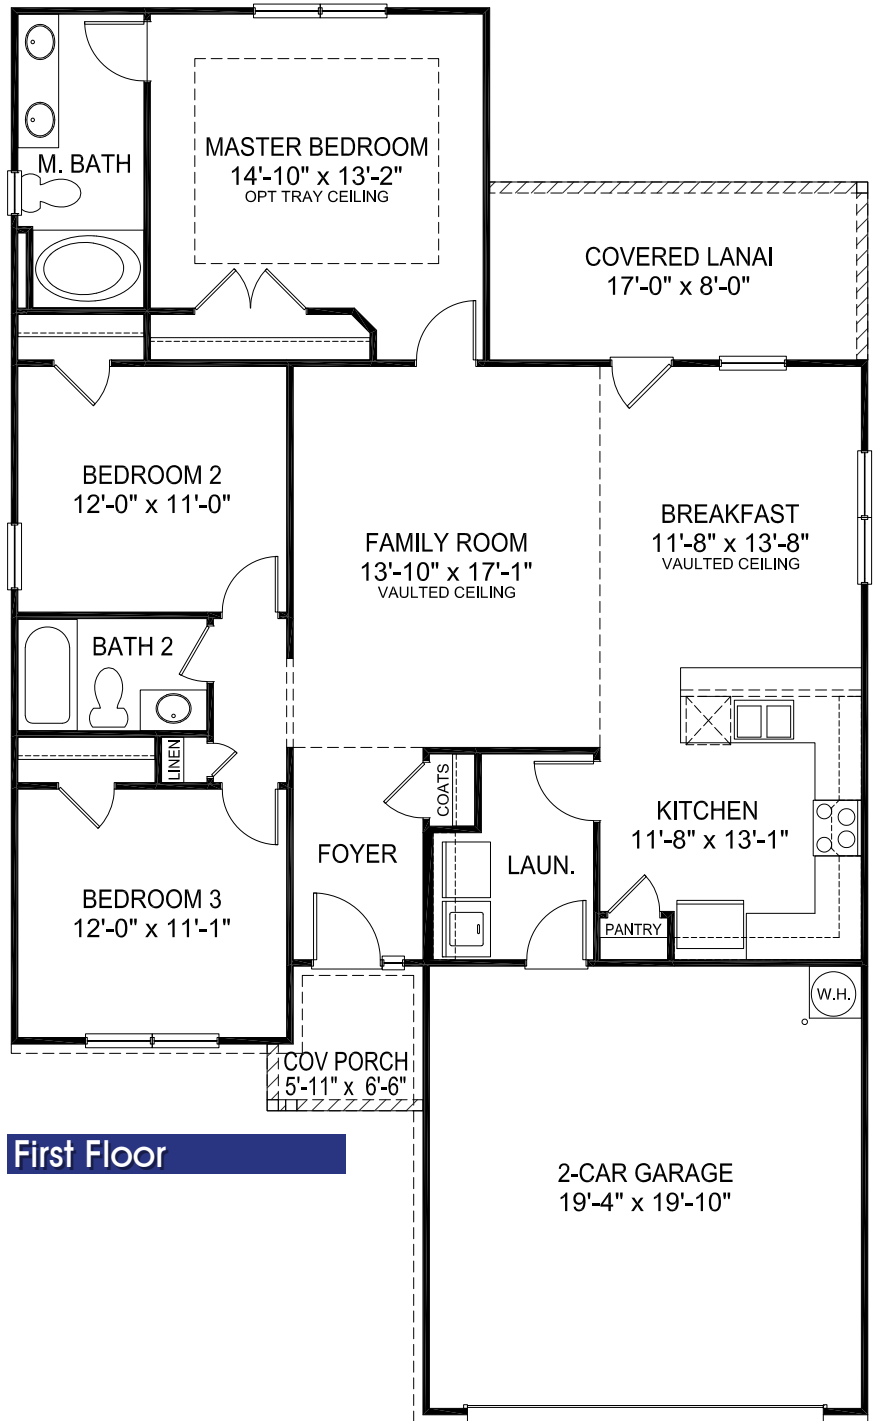

Opt. Corner Fireplace

First Floor


NC #59785
 SC #RBB.22464
 GA #RBQA005711

Important Disclaimer: This floor plan is not to scale. Square footage and room dimensions are approximate. Square footage calculations are based on foundation dimensions only and may vary from finished square footage of the home as constructed. Variations of this floor plan exist that may not be represented in this image.

Follow Us: [f](#) [t](#) [in](#) [v](#) [s](#) or <http://www.adamshomes.com>


1522

1,522 s.f. (Approx.)
 3 Bedroom / 2 Baths
 2 Car Garage
 Covered Lanai
 Formal Dining

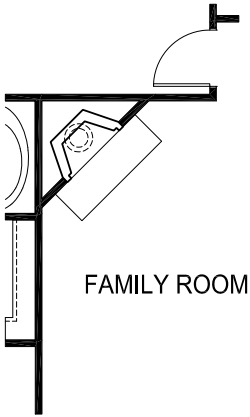


FAMILY ROOM

Opt. Corner Fireplace

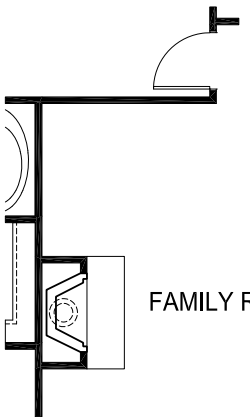

FAMILY ROOM

Opt. Fireplace

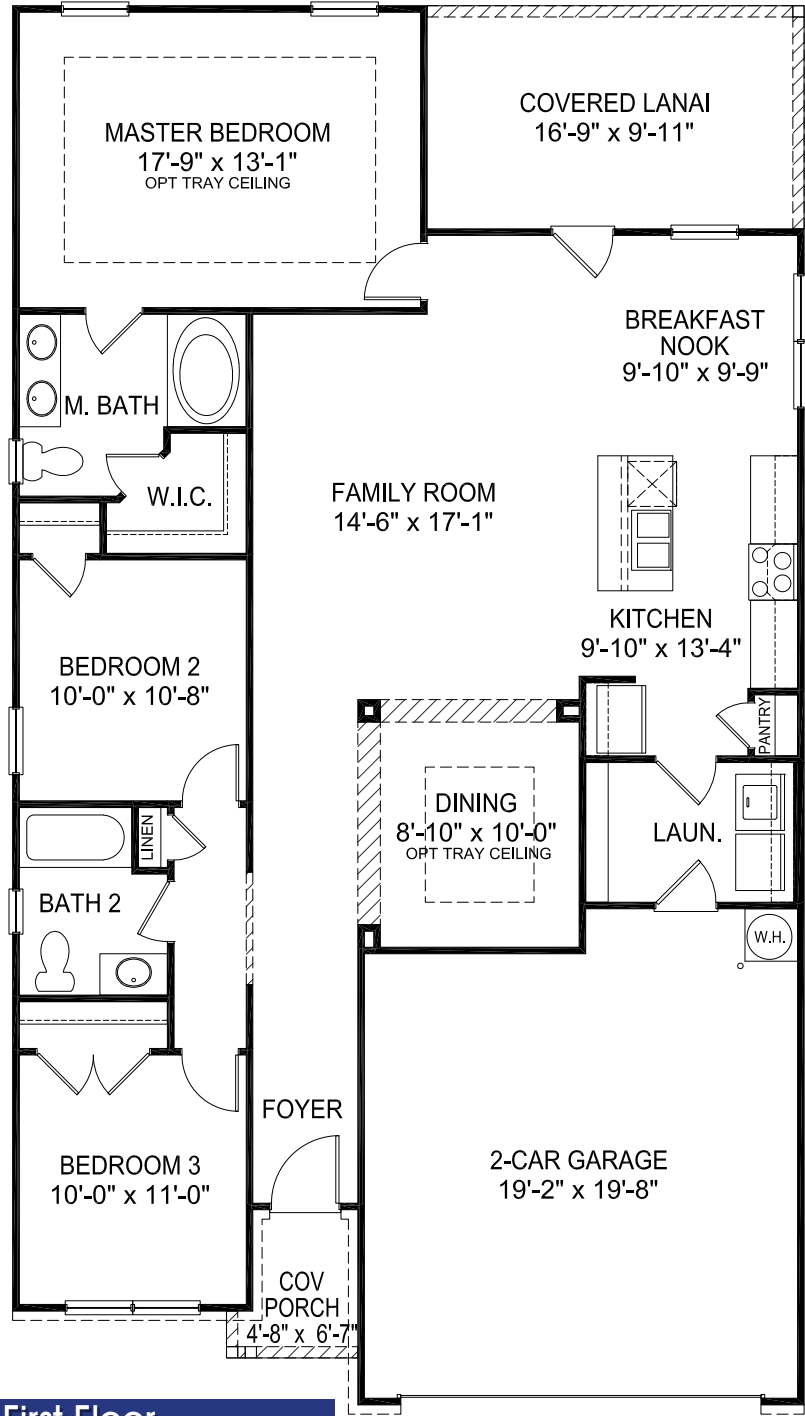

First Floor

NC #59785
 SC #RBB.22464
 GA #RBQA005711

Important Disclaimer: This floor plan is not to scale. Square footage and room dimensions are approximate. Square footage calculations are based on foundation dimensions only and may vary from finished square footage of the home as constructed. Variations of this floor plan exist that may not be represented in this image.

Follow Us: [f](#) [t](#) [in](#) [v](#) [s](#) or <http://www.adamshomes.com>

1602

1,602 s.f. (Approx.)
3 Bedroom / 2 Baths
2 Car Garage
Covered Lanai
Raised Ceiling in Family


"Regardless of price, size, or location, all buyers want their builder to deliver value."

Wayne Adams - Company Founder




1602


1,602 s.f. (Approx.)
3 Bedroom / 2 Baths
2 Car Garage
Covered Lanai
Raised Ceiling in Family

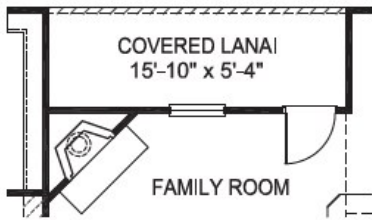


Opt. Fireplace

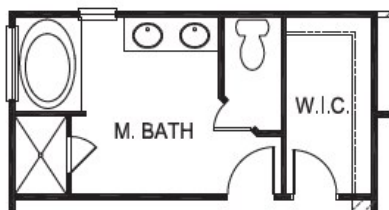

Opt. Master Bath

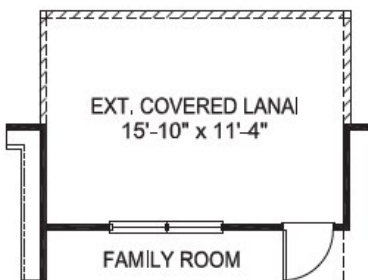

Opt. Extended Covered Lanai

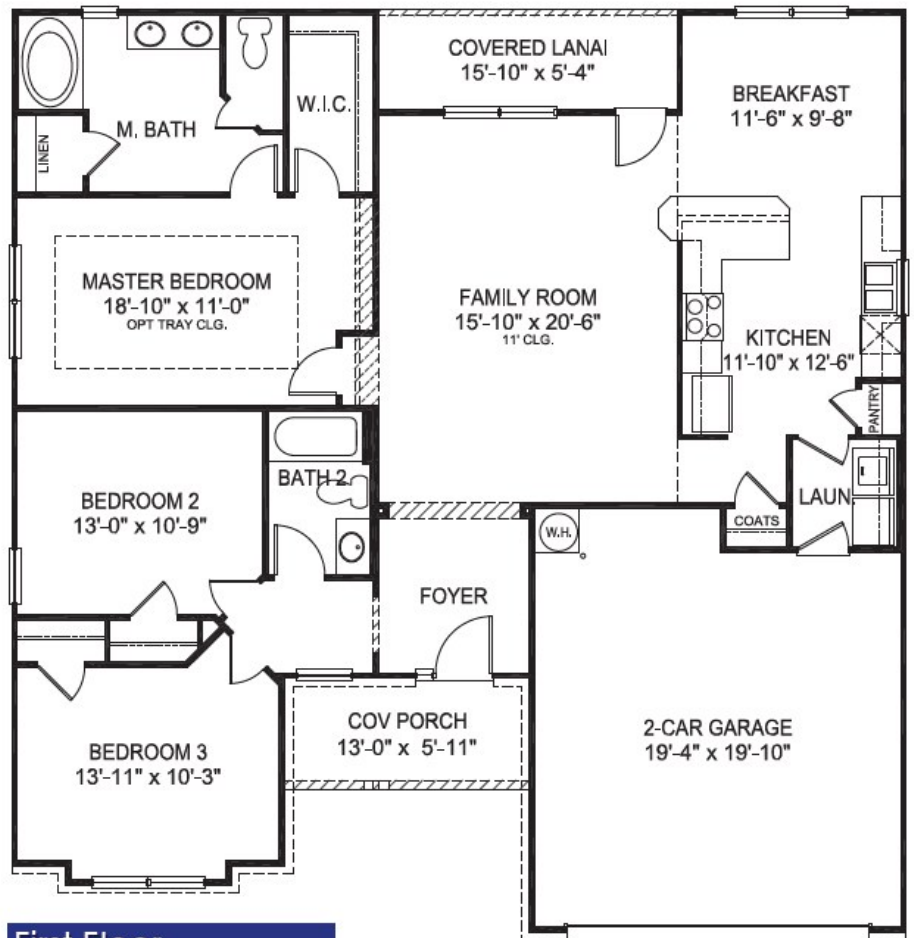

First Floor

1634

1,634 s.f. (Approx.)
 3 Bedroom / 2 Baths
 2 Car Garage
 Covered Lanai
 Vaulted Ceilings




NC #58705
 SC ARBB 22464
 GA WRBQA005711


Important Disclaimer: This floor plan is not to scale. Square footage and room dimensions are approximate. Square footage calculations are based on foundation dimensions only and may vary from finished square footage of the home as constructed. Variations of this floor plan exist that may not be represented in this image.
 Follow Us [Facebook](#) [Twitter](#) [Pinterest](#) [Instagram](#) or <http://www.damshomes.com>

1709


1,709 s.f. (Approx.)
 3 Bedroom / 2 Baths
 2 Car Garage
 Covered Lanai
 Raised Ceilings
 Formal Dining

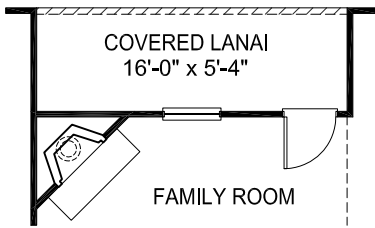


Opt. Fireplace

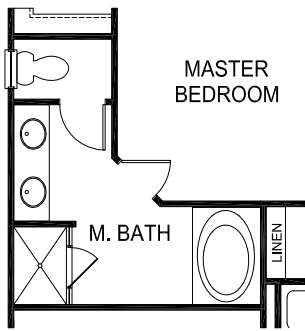

Opt. Master Bath

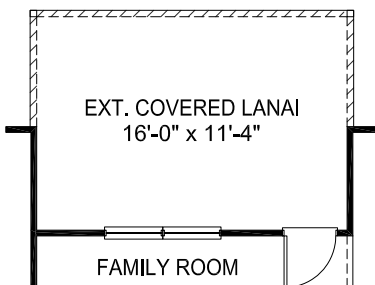

Opt. Extended Covered Lanai

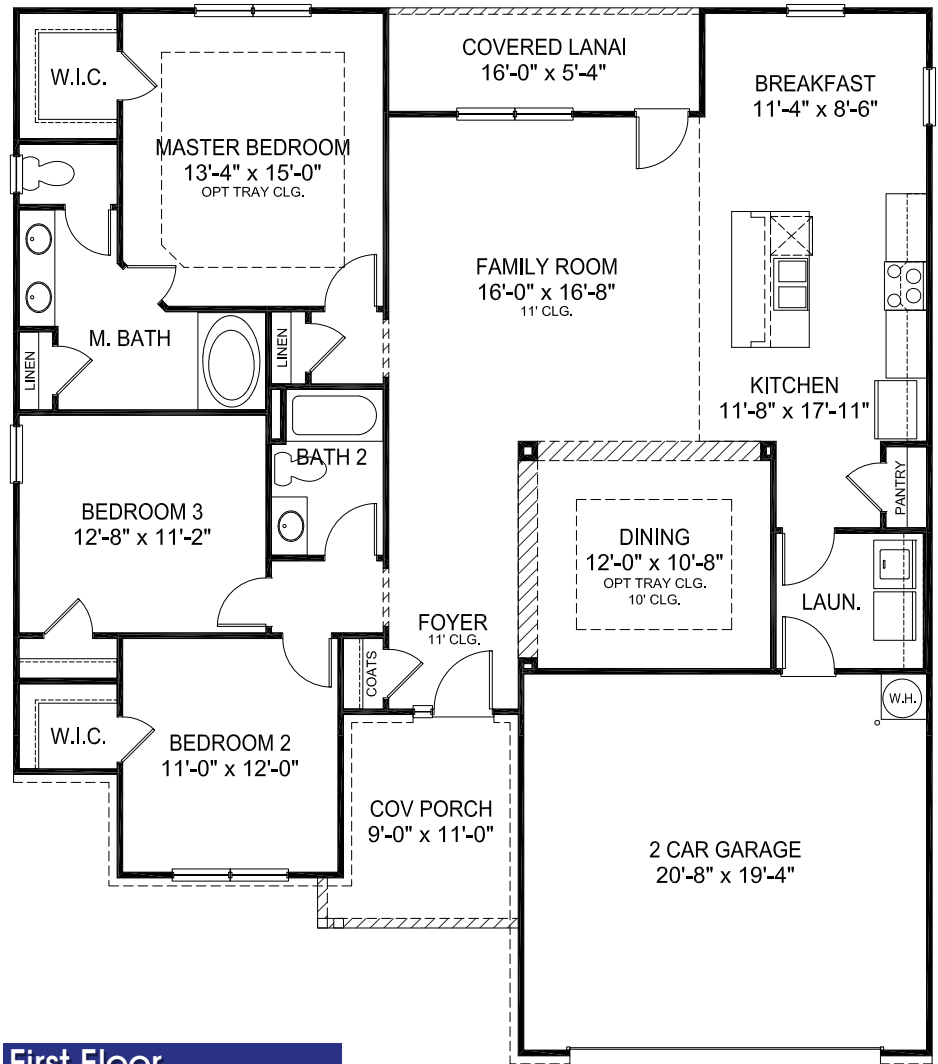

First Floor

NC #59785
 SC #RBB.22464
 GA #RBQA005711

Important Disclaimer: This floor plan is not to scale. Square footage and room dimensions are approximate. Square footage calculations are based on foundation dimensions only and may vary from finished square footage of the home as constructed. Variations of this floor plan exist that may not be represented in this image.

Follow Us: [f](#) [t](#) [in](#) [v](#) [s](#) or <http://www.adamshomes.com>

1727


1,727 s.f. (Approx.)
3 Bedroom / 2 Baths
2 Car Garage
Covered Lanai
Formal Dining

*"Regardless of price, size, or location, all buyers
want their builder to deliver value."
Wayne Adams - Company Founder*




1727


1,727 s.f. (Approx.)
3 Bedroom / 2 Baths
2 Car Garage
Covered Lanai
Formal Dining

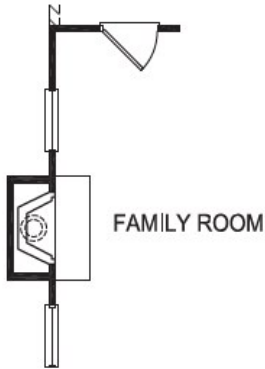


Opt. Fireplace Bump Out

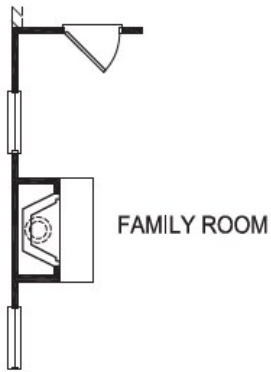

Opt. Fireplace

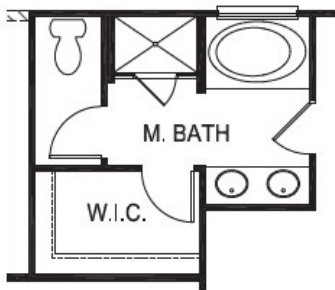

Opt. Master Bath

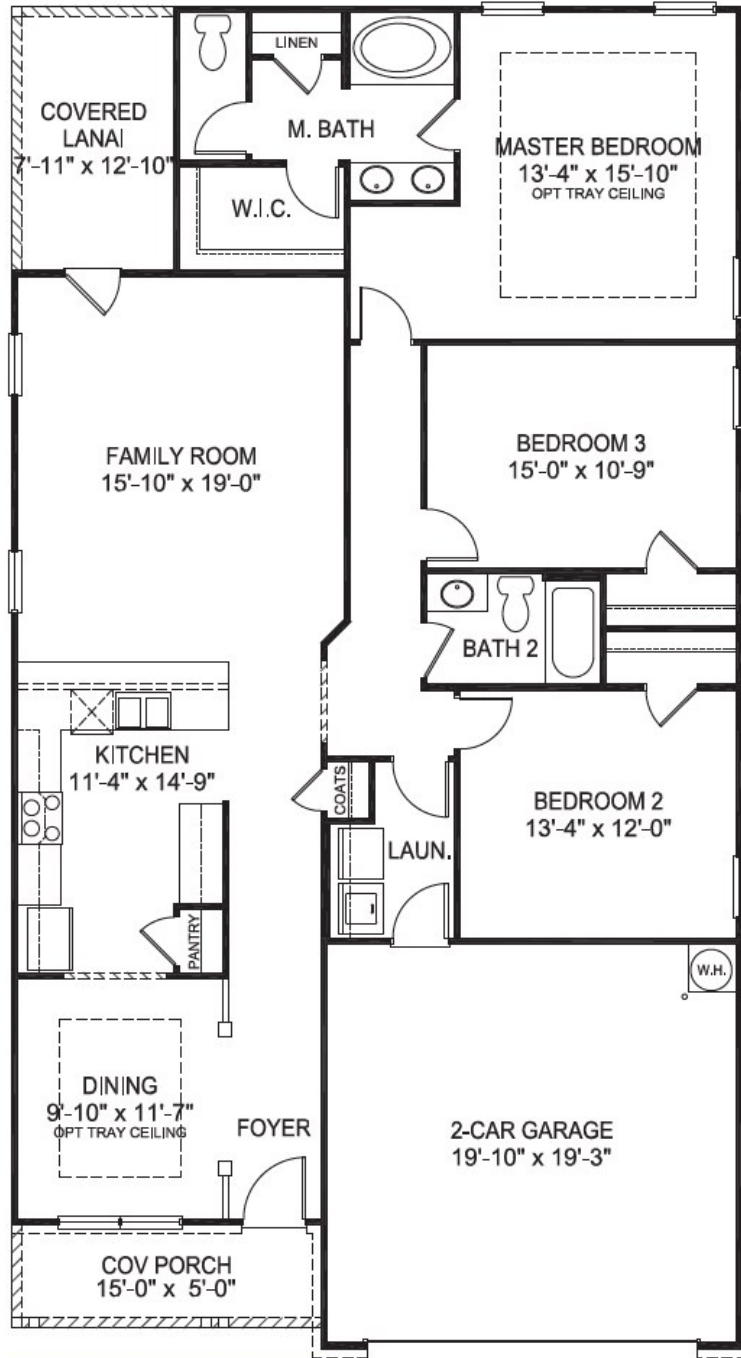


First Floor


NC #59785
SC #RBB.22464
GA #RBQA005711

1830


1,830 s.f. (Approx.)
 4 Bedroom / 2 Baths
 2 Car Garage
 Covered Lanai
 Formal Dining

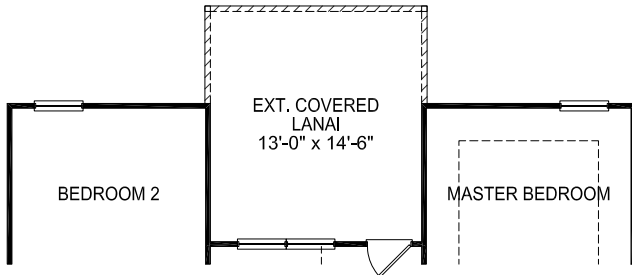


Opt. Extended Covered Lanai

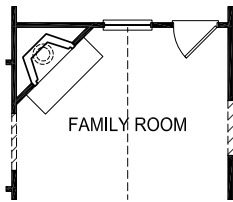

Opt. Fireplace

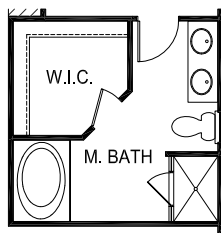

Opt. Master Bath

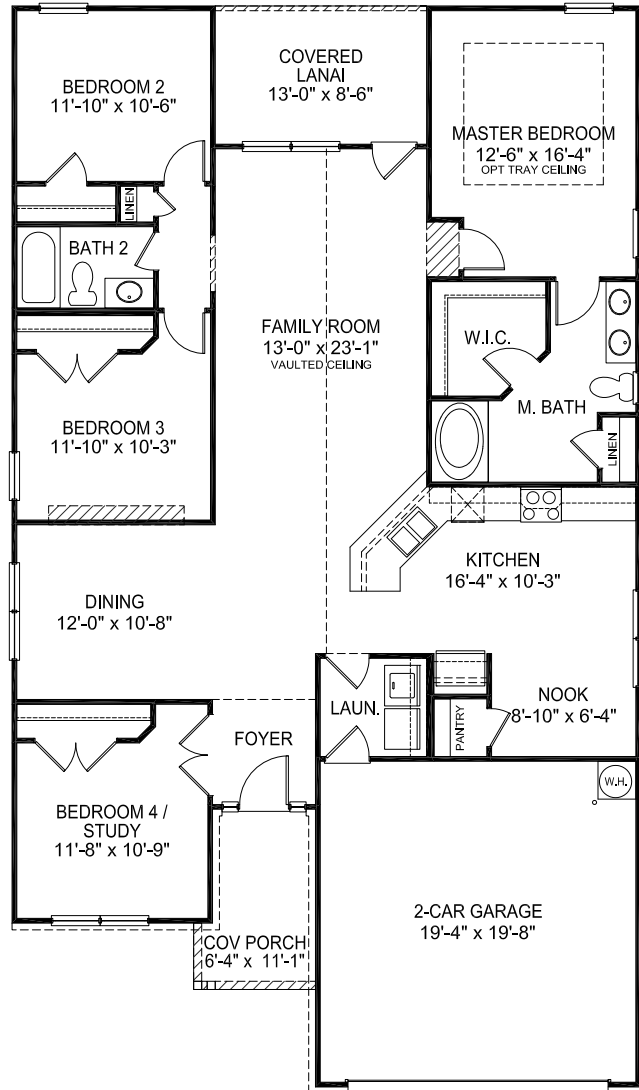

First Floor

Important Disclaimer: This floor plan is not to scale. Square footage and room dimensions are approximate. Square footage calculations are based on foundation dimensions only and may vary from finished square footage of the home as constructed. Variations of this floor plan exist that may not be represented in this image.

Follow Us: [f](#) [t](#) [in](#) [v](#) [s](#) or <http://www.adamshomes.com>

1902

1,902 s.f. (Approx.)
4 Bedroom / 2 Baths
2 Car Garage
Covered Lanai
Oversized Family Room


"Regardless of price, size, or location, all buyers want their builder to deliver value."

Wayne Adams - Company Founder




1902


1,902 s.f. (Approx.)
 4 Bedroom / 2 Baths
 2 Car Garage
 Covered Lanai
 Oversized Family Room

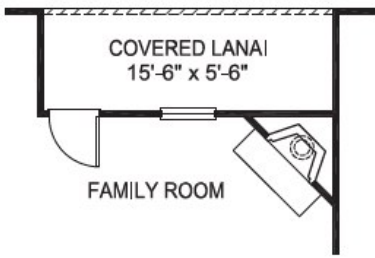


Opt. Fireplace

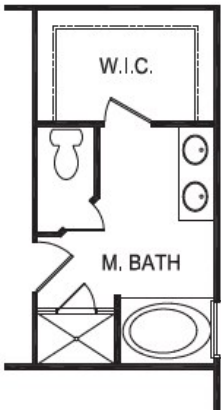

Opt. Master Bath

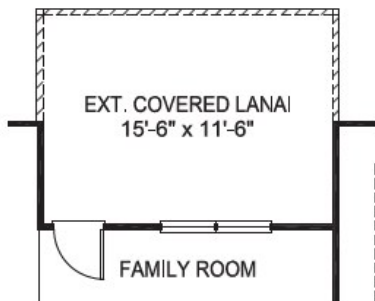

Opt. Extended Covered Lanai

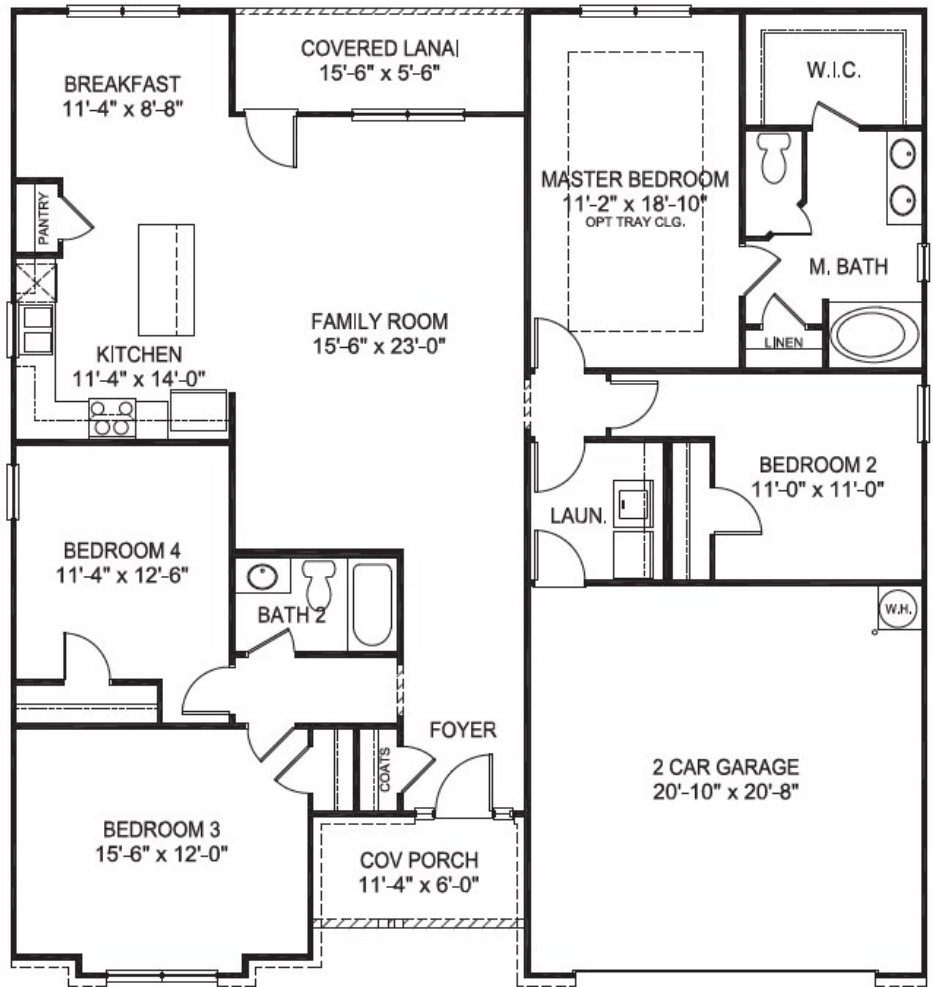

First Floor

2030

2,030 s.f. (Approx.)
4 Bedroom / 2 Baths
2 Car Garage
Formal Dining

*"Regardless of price, size, or location, all buyers
want their builder to deliver value."*

Wayne Adams - Company Founder

Elevation "A"



Elevation "B"




2030


2,030 s.f. (Approx.)
4 Bedroom / 2 Baths
2 Car Garage
Formal Dining




Opt. Fireplace

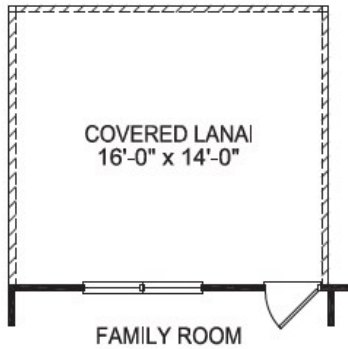

Opt. Covered Lanai

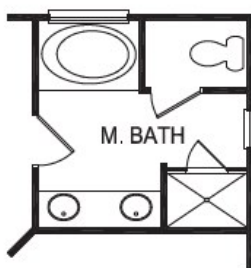

Opt. Master Bath

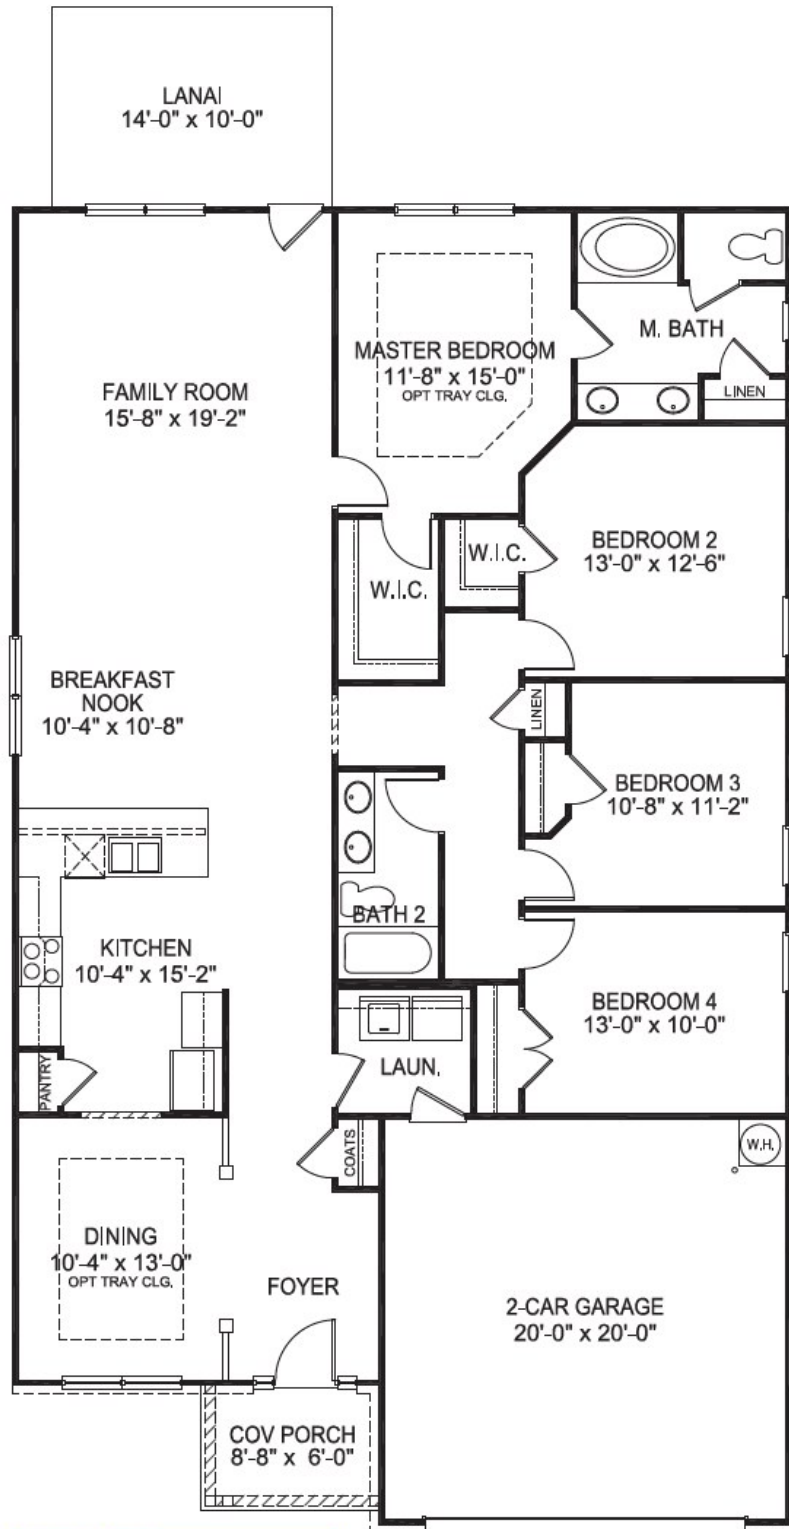

First Floor

NC #59785
SC #RBB.22464
GA #RBQA005711

2100

2,100 s.f. (Approx.)
4 Bedroom / 2 Baths
2 Car Garage
Recessed Lighting
Vaulted Ceilings

*"Regardless of price, size, or location, all buyers
want their builder to deliver value."*

Wayne Adams - Company Founder



2100


2,100 s.f. (Approx.)
 4 Bedroom / 2 Baths
 2 Car Garage
 Recessed Lighting
 Vaulted Ceilings




Opt. Bump Out Fireplace




Opt. Fireplace

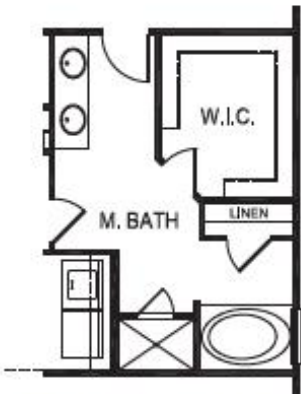

Opt. Master Bath

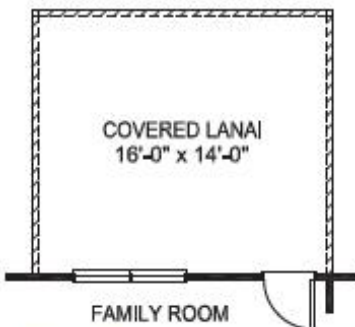

Opt. Covered Lanai

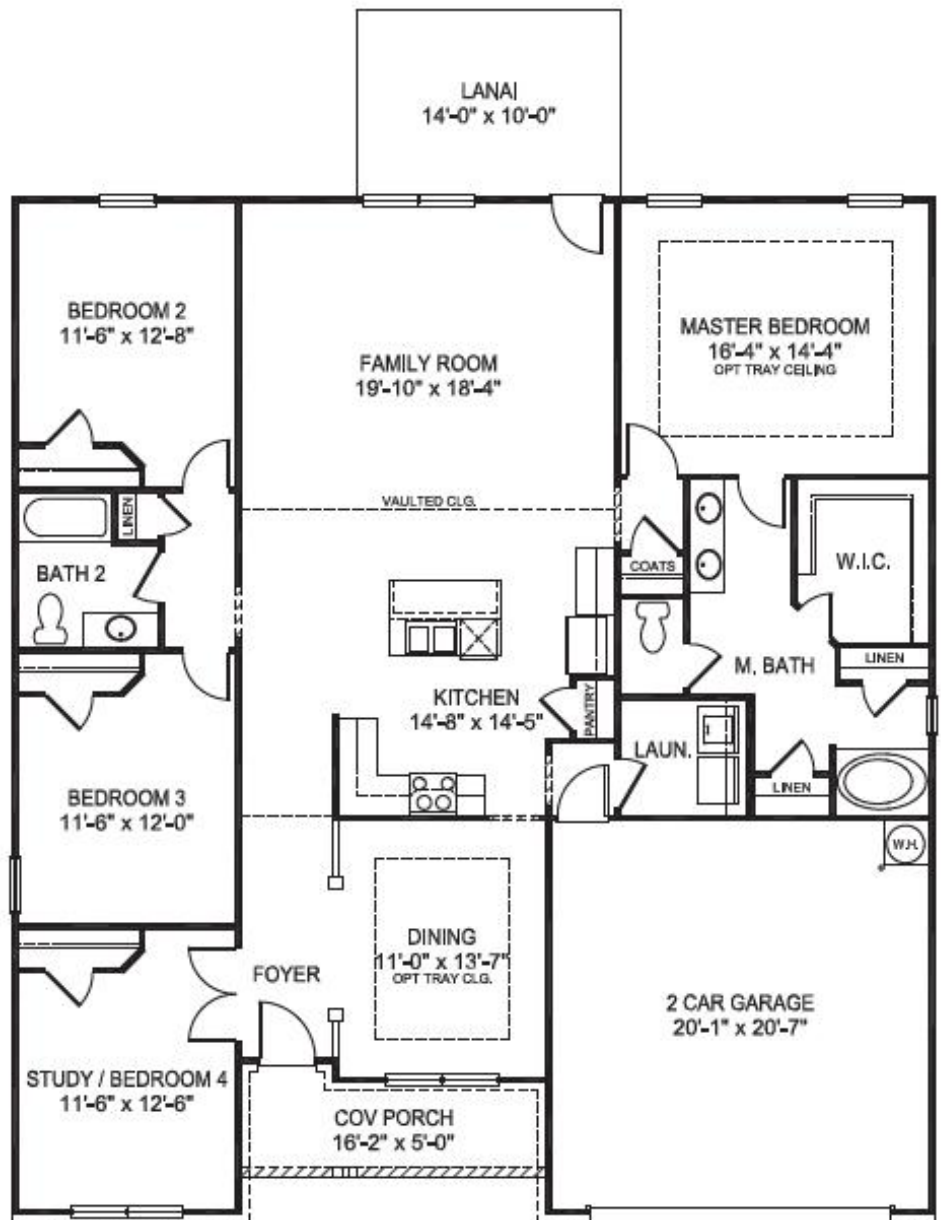

First Floor

2316


2,316 s.f. (Approx.)
4 Bedroom / 3 Baths
2 Car Garage
Covered Lanai
Formal Dining

*"Regardless of price, size, or location, all buyers
want their builder to deliver value."
Wayne Adams - Company Founder*




2316


2,316 s.f. (Approx.)
4 Bedroom / 3 Baths
2 Car Garage
Covered Lanai
Formal Dining

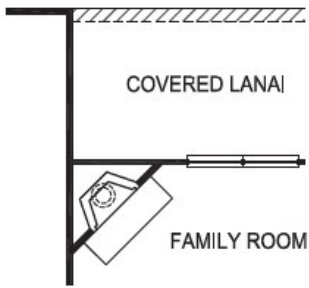


Opt. Fireplace

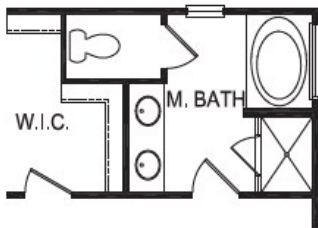

Opt. Master Bath

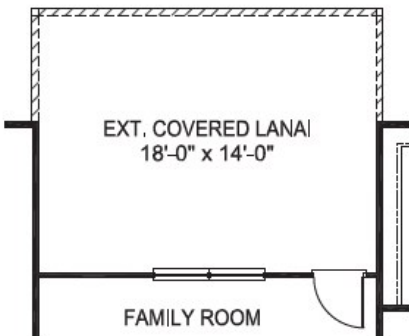

Opt. Extended Covered Lanai

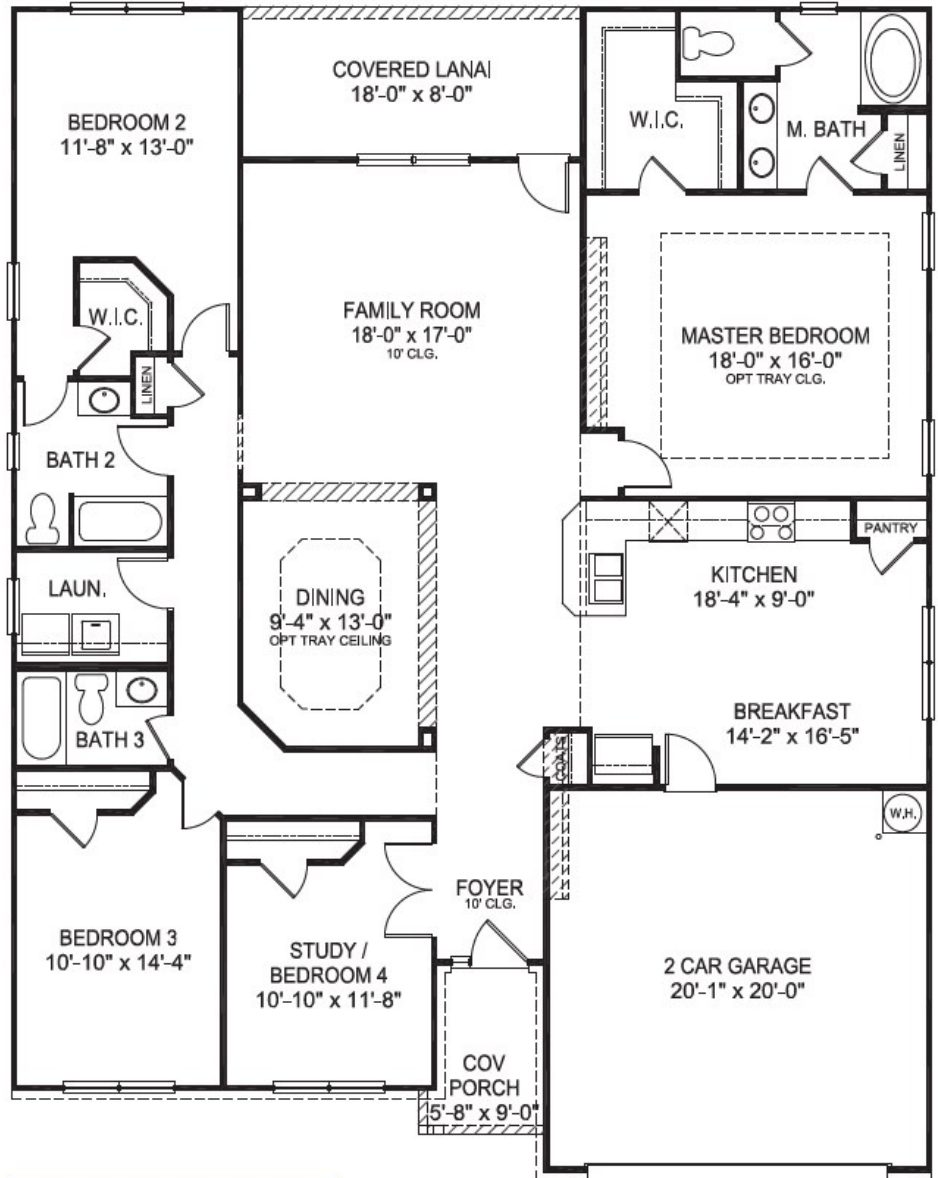

First Floor

NC #59785
SC #RBB.22464
GA #RBQA005711

Important Disclaimer: This floor plan is not to scale. Square footage and room dimensions are approximate. Square footage calculations are based on foundation dimensions only and

2604


2,604 s.f. (Approx.)
4 Bedroom / 3 Baths
2 Car Garage
Recreational Room

*"Regardless of price, size, or location, all buyers
want their builder to deliver value."
Wayne Adams - Company Founder*




2604

2,604 s.f. (Approx.)
4 Bedroom / 3 Baths
2 Car Garage
Recreational Room

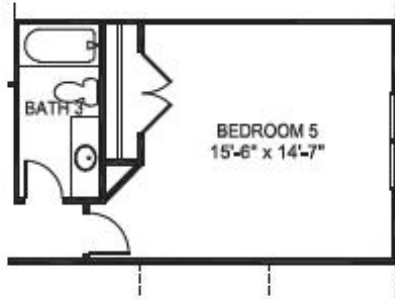


Opt. Bedroom 5 ILO
Recreational Room

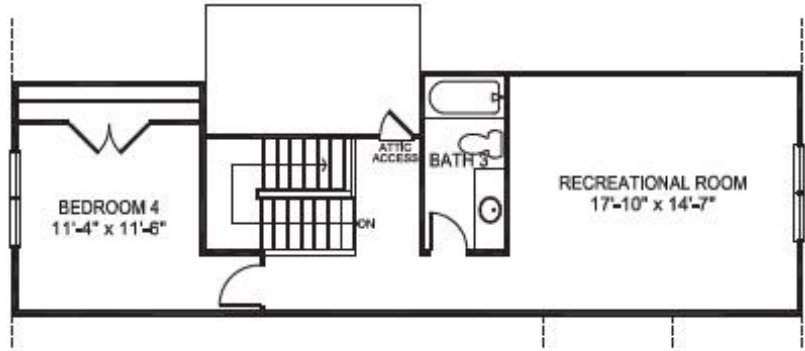

Second Floor




Opt. Covered Lanai

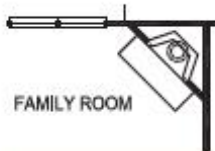

Opt. Fireplace



Opt. Master Bath

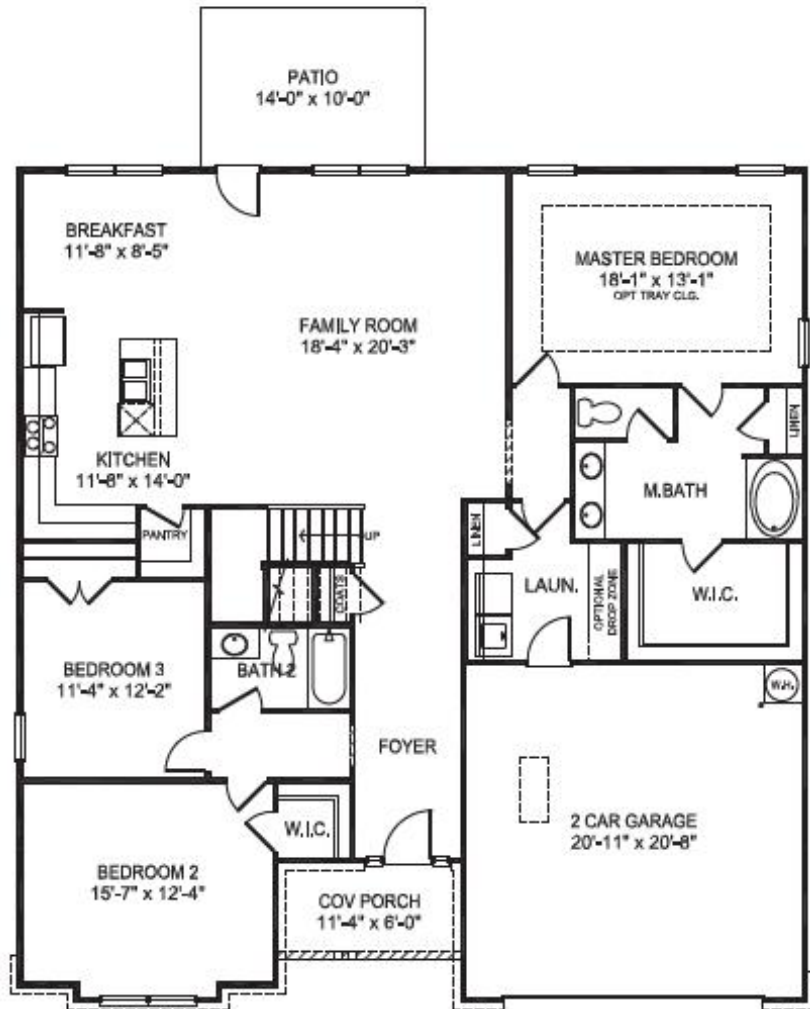

First Floor