



VICINITY MAP - NOT TO SCALE

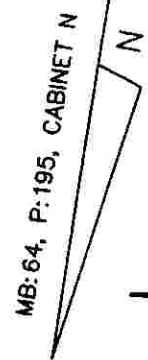

**LEGEND**

- EIS = EXISTING IRON STAKE
- MBL = MINIMUM BUILDING LINE
- FF = FINISH FLOOR ELEVATION
- R/W = RIGHT OF WAY
- HC = HANDICAP
- ST = SEPTIC TANK
- PT = PUMP TANK
- A&UE = ACCESS & UTILITY EASMENT
- ⊙ = CENTERLINE

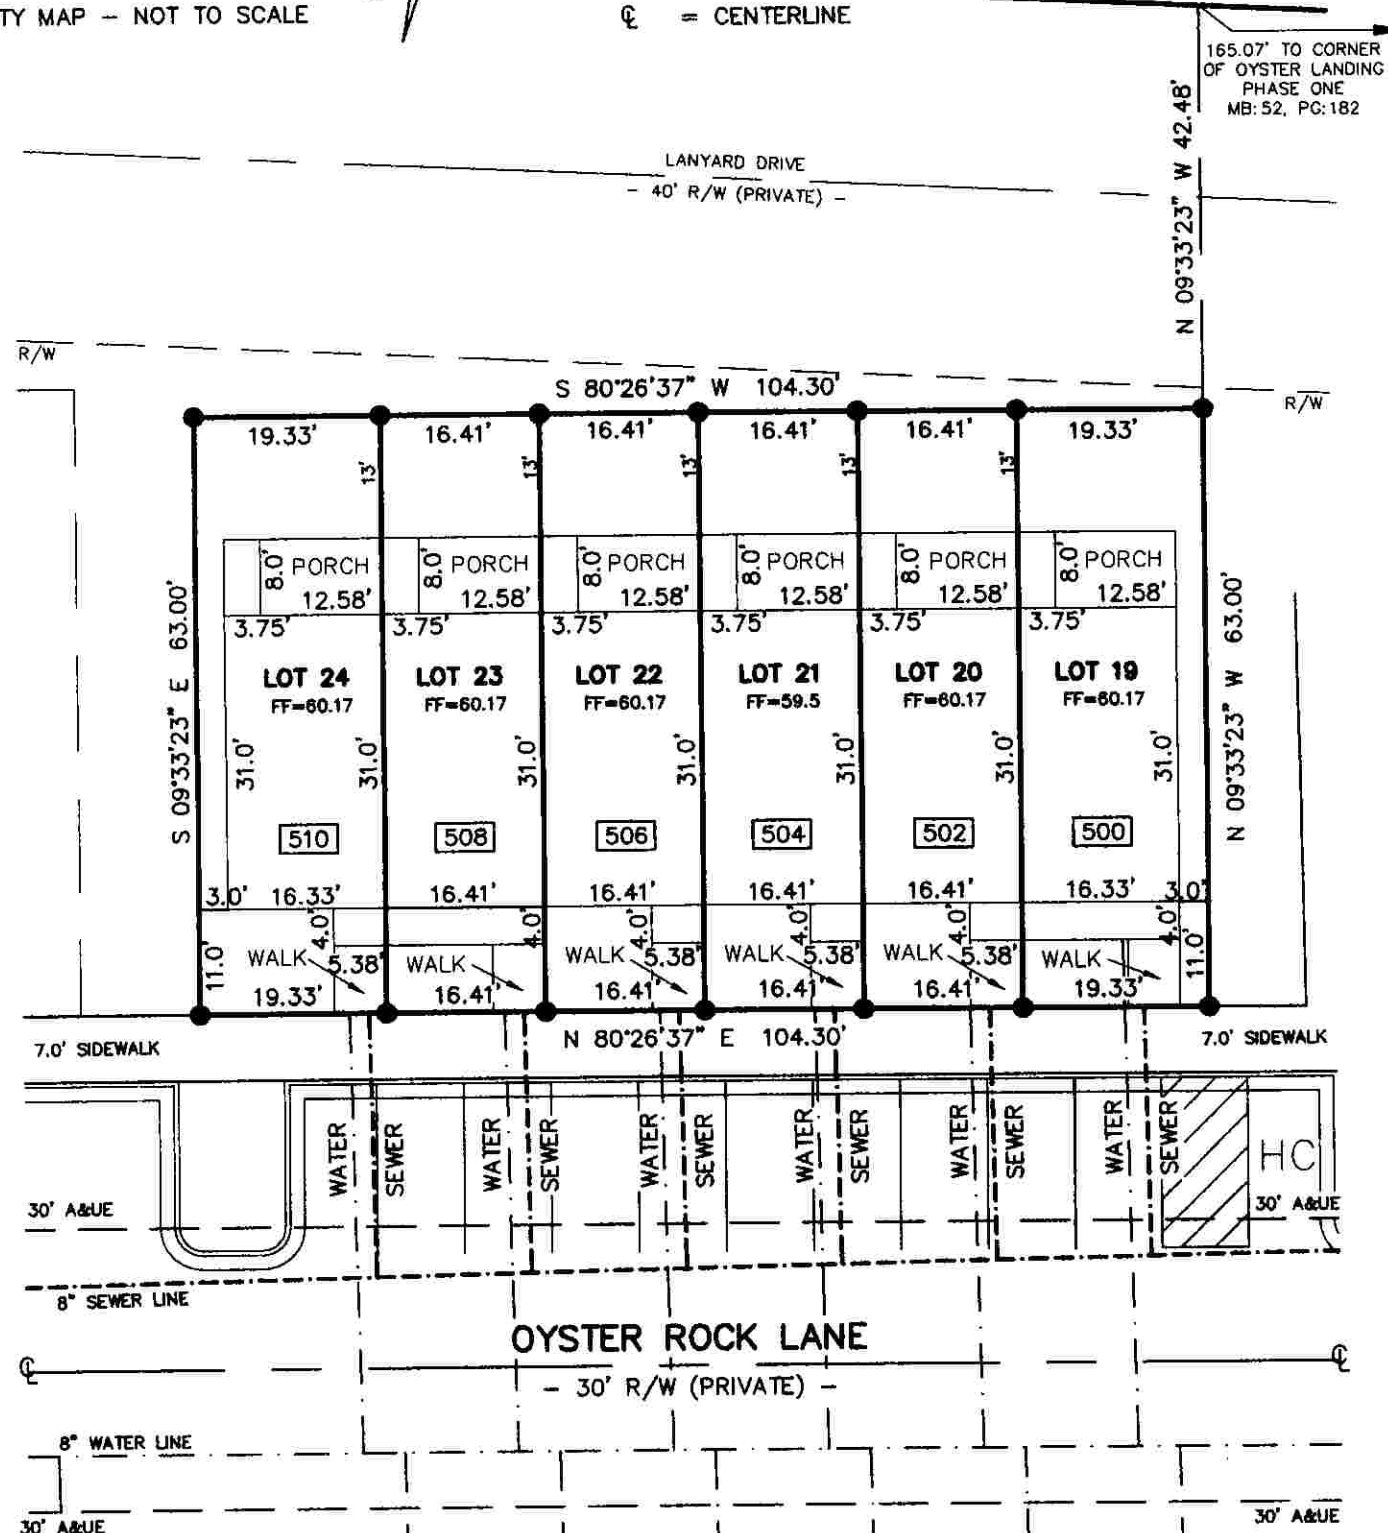

L:\M.dwg, Model, 7/17/2012 8:25:55 AM, AmandaJewell, HP Officejet Pro 8000 A809 Series

**PRELIMINARY PLOT PLAN**